


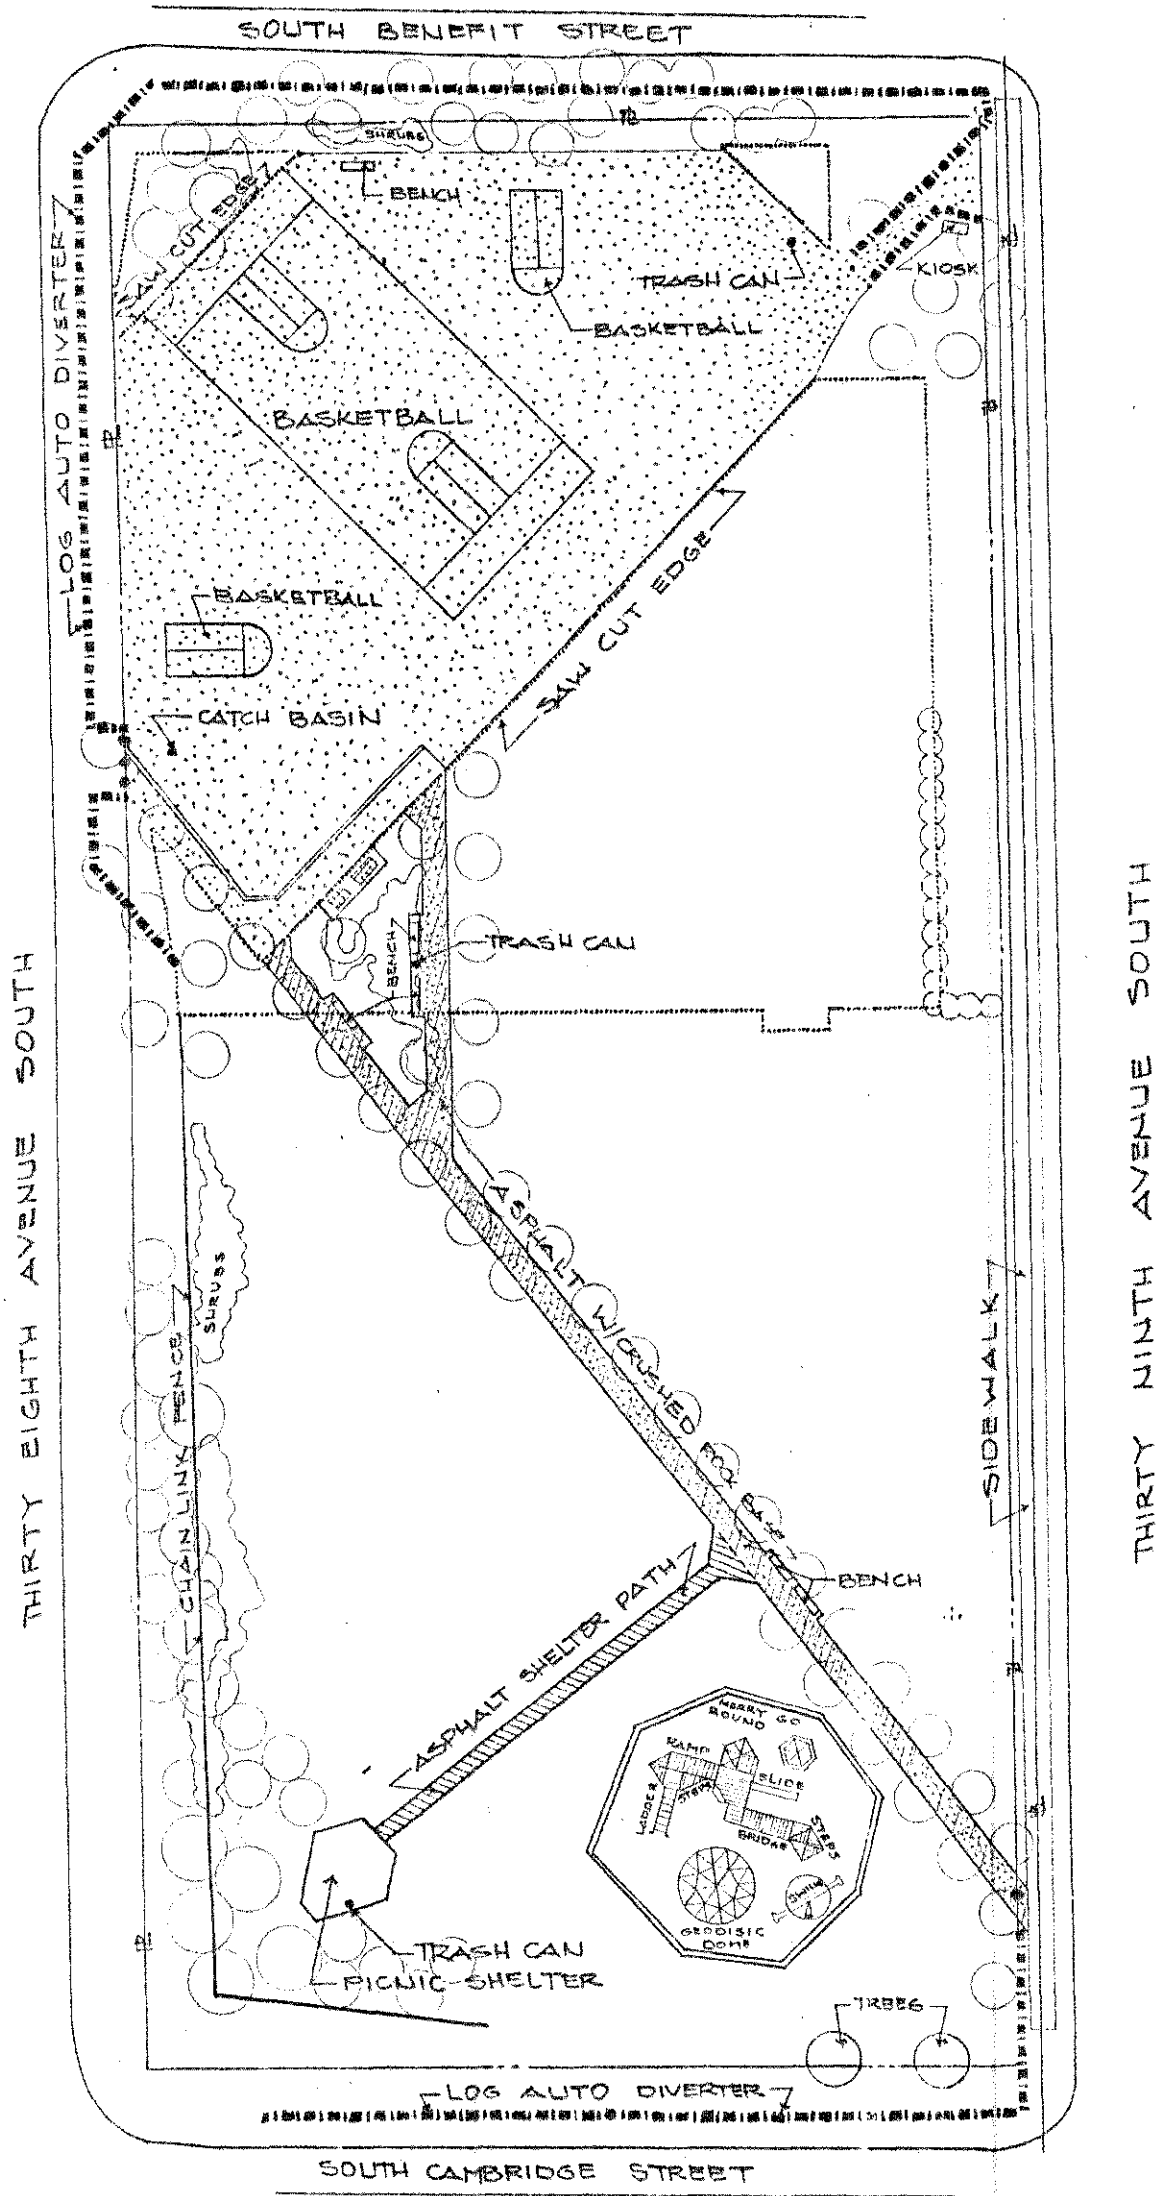

YEAR OF IMPROVEMENT: 1981
 COST OF IMPROVEMENT: \$ 167,460.90
 DESIGNER: GARDEN ENTERPRISE — JOHN UHLMAN, PAUL ELDER
 CONTRACTOR: RPM CO./ DUANE CLOCKSIN (JV)
 ART WORK:
 ARTIST: JOE WHEELER
 YEAR: 1982
 SUBJECT: COMMON GROUND

578
 04 03 86
 BENEFIT PLAYGROUND
 SHEET 1 OF 1