





Share

QUALITY ATHLETICS

121

BAR

BAR



Quality Athletics

A FINE BAR AND EATERY

Quality Athletics

Quality Athletics

A FINE BAR AND

Google





Google



Google

status | conceptualDRAWINGS

121 S King St

Seattle, WA 98104

J O B # 2 4 0 4 5 2 - 0 8


TOM'S

WATCH BAR



WEST COAST HQ.
2231 S. Dupont Drive
Anaheim, CA 92806
800-655-9972


SITE PLAN

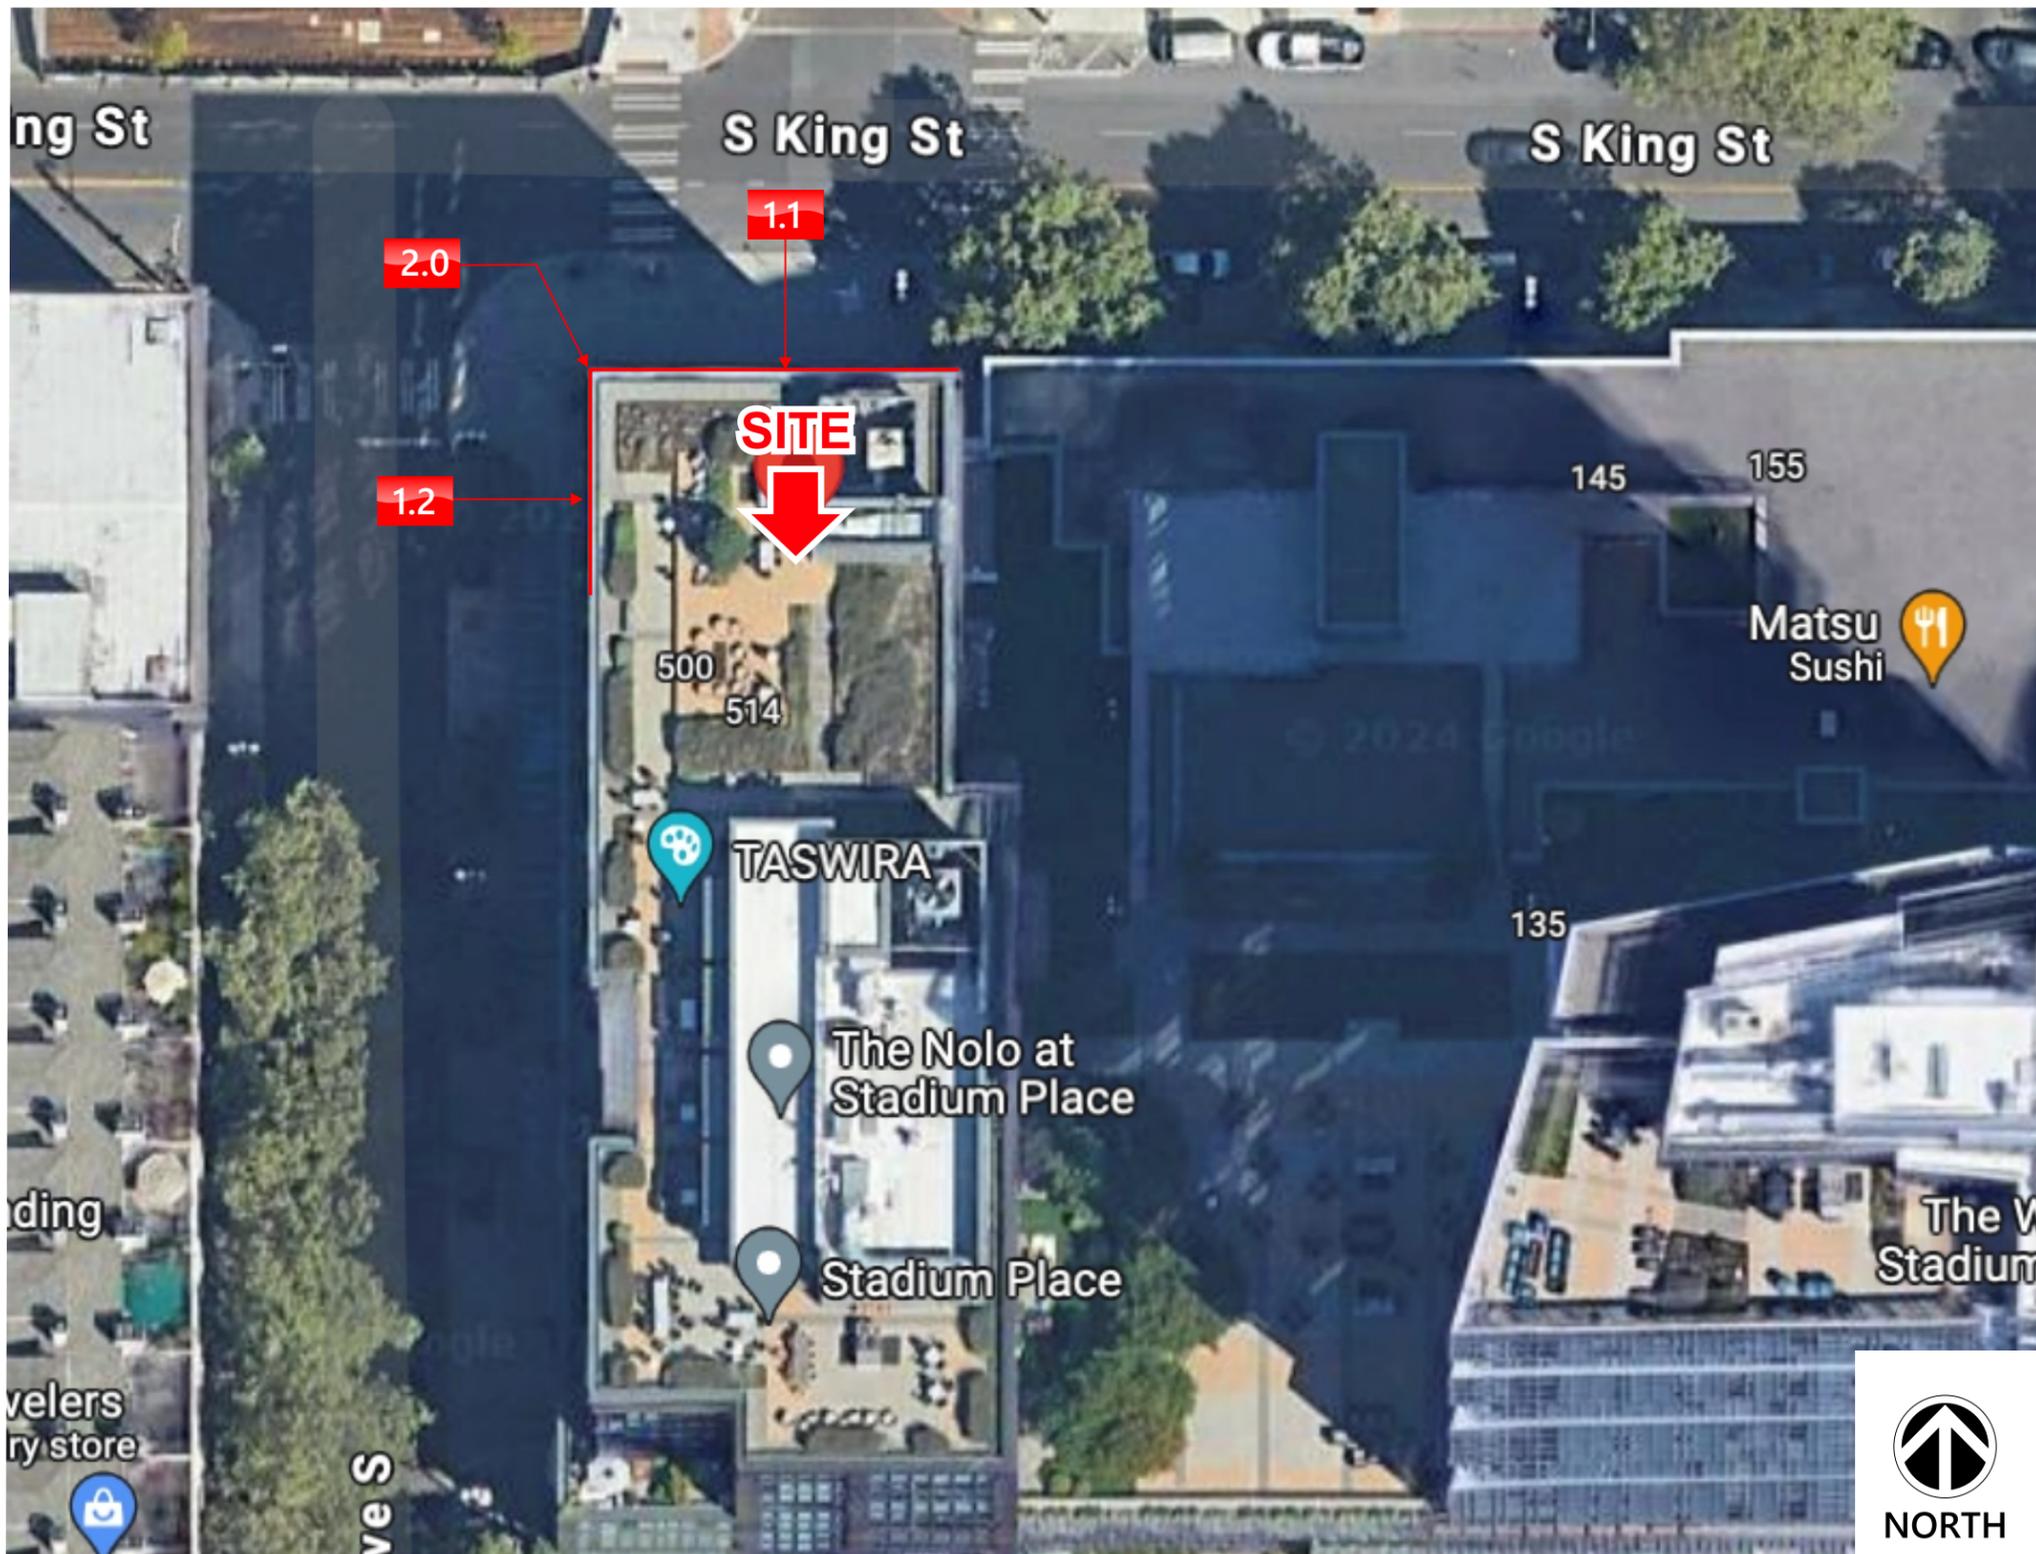


SIGNAGE SPECIFICATIONS

- 1.1** ILLUMINATED CHANNEL LETTERS w/ BACKER PANEL
- 1.2** MOUNTED ON RACEWAY:
Manufacture and Install (2) Two Sets of Channel Letters.
- 2.0** D/F ILLUMINATED BLADE SIGN w/ HALO ILLUM. LTRS:
Manufacture & Install (1) D/F Blade Sign.

AREA MAP

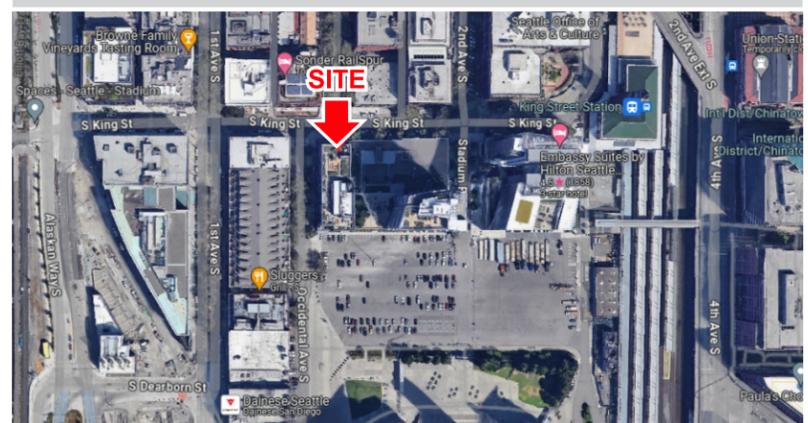

VICINITY MAP

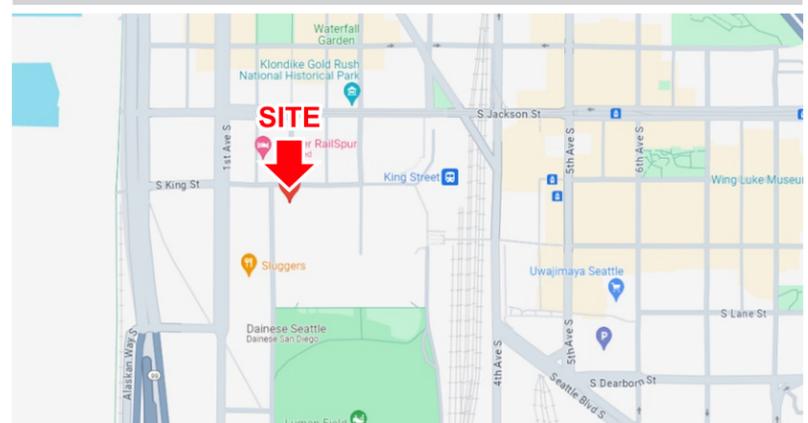

PS 127:1 PROJECT CLIENT JOB / DRAWING #



Project Name: Tom's Watch Bar
 Address: 121 S King St
 City, State, Zip: Seattle, WA 98104

Client Approval:
 Landlord Approval:
 Designer: Jesthan D Sales:

All ideas, designs, arrangements, and plans indicated or represented by this drawing are owned by and the property of Signage-Solutions, and were created, evolved and developed for use on and in connection with the specified project. None of such ideas, designs, arrangements or plans shall be used by or disclosed to any person, firm or corporation for any purpose what so ever without written permission.

#	Designer:	Date:	Revision Notes:
1	Jesthan D	05/21/24	
2	Jesthan D	08/13/24	
3	Jesthan D	01/13/25	
4	Jesthan D	01/17/25	
5	Jesthan D	02/19/25	
6	Jesthan D	02/24/25	
7	Jesthan D	03/06/25	
8	Jesthan D	03/07/25	
9			
10			



240452-08



EXISTING BUILDING CONDITIONS

Scale: NTS



PROPOSED HALO ILLUMINATED CHANNEL LETTERS w/ BACKER PANEL ON RACEWAY

Scale: Approx. 1/8" = 1'-0"

NOTE:
FIELD VERIFY ALL DIMENSION
AND CONDITION PRIOR TO
MANUFACTURING

PS 127:1

P R O J E C T

C L I E N T

J O B / D R A W I N G #



WEST COAST HQ.
2231 S. Dupont Drive
Anaheim, CA 92806
800-655-9972

Project Name: Tom's Watch Bar

Address: 121 S King St

City, State, Zip: Seattle, WA 98104

Client Approval:

Landlord Approval:

Designer: Jesthan D

Sales:

All ideas, designs, arrangements, and plans indicated or represented by this drawing are owned by and the property of Signage-Solutions, and were created, evolved and developed for use on and in connection with the specified project. None of such ideas, designs, arrangements or plans shall be used by or disclosed to any person, firm or corporation for any purpose what so ever without written permission.

#	Designer:	Date:	Revision Notes:
1	Jesthan D	05/21/24	
2	Jesthan D	08/13/24	
3	Jesthan D	01/13/25	
4	Jesthan D	01/17/25	
5	Jesthan D	02/19/25	
6	Jesthan D	02/24/25	
7	Jesthan D	03/06/25	
8	Jesthan D	03/07/25	
9			
10			



240452-08

Page 3 of 7



EXISTING BUILDING CONDITIONS

Scale: NTS



PROPOSED HALO ILLUMINATED CHANNEL LETTERS w/ BACKER PANEL ON RACEWAY

Scale: Approx. 1/4" = 1'-0"

NOTE:
FIELD VERIFY ALL DIMENSION
AND CONDITION PRIOR TO
MANUFACTURING

PS 127:1

P R O J E C T

C L I E N T

J O B / D R A W I N G #



WEST COAST HQ.
2231 S. Dupont Drive
Anaheim, CA 92806
800-655-9972

Project Name: Tom's Watch Bar
Address: 121 S King St
City, State, Zip: Seattle, WA 98104

Client Approval:

Landlord Approval:

Designer: Jesthan D

Sales:


All ideas, designs, arrangements, and plans indicated or represented by this drawing are owned by and the property of Signage-Solutions, and were created, evolved and developed for use on and in connection with the specified project. None of such ideas, designs, arrangements or plans shall be used by or disclosed to any person, firm or corporation for any purpose what so ever without written permission.

#	Designer:	Date:	Revision Notes:
1	Jesthan D	05/21/24	
2	Jesthan D	08/13/24	
3	Jesthan D	01/13/25	
4	Jesthan D	01/17/25	
5	Jesthan D	02/19/25	
6	Jesthan D	02/24/25	
7	Jesthan D	03/06/25	
8	Jesthan D	03/07/25	
9			
10			



240452-08

Page 4 of 7

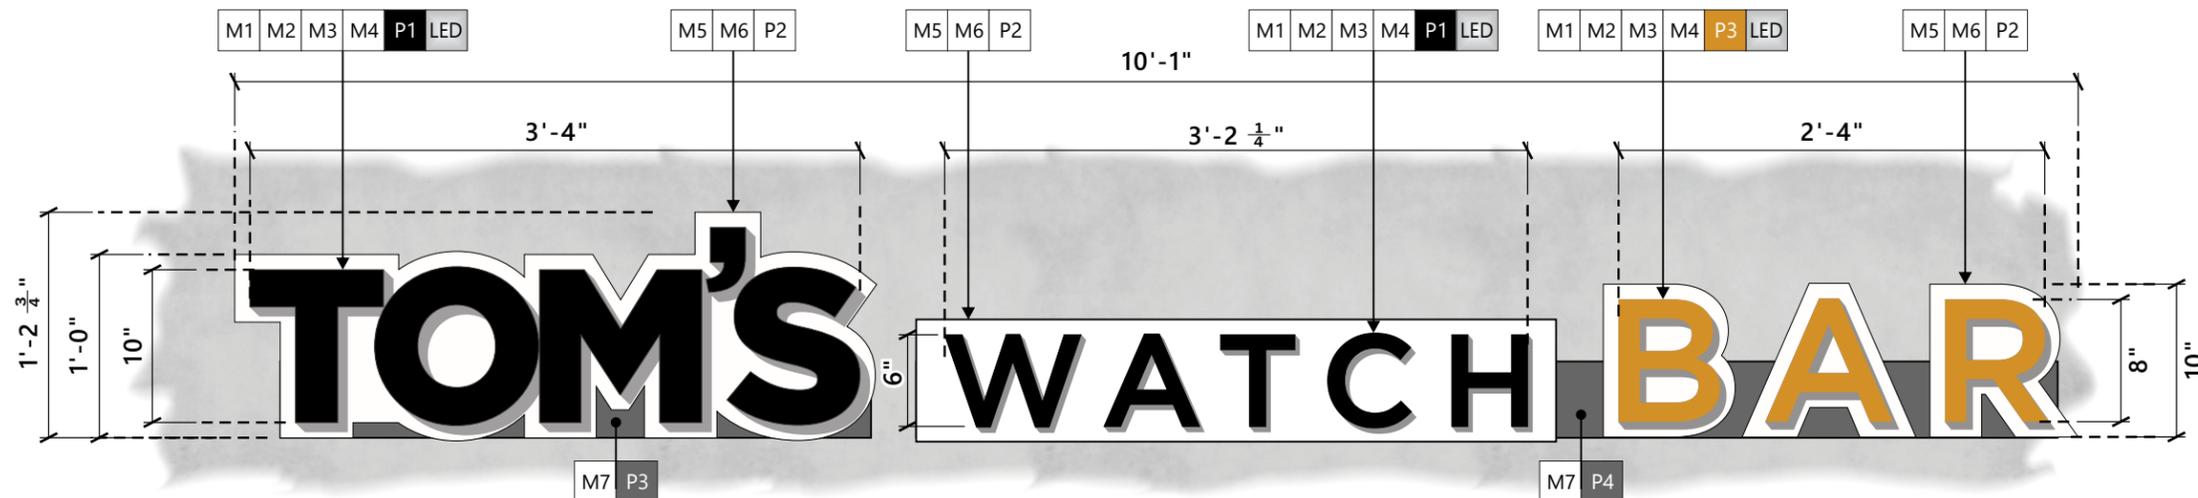


1.1 1.2 SIGN ELEVATION / HALO ILLUMINATED CHANNEL LETTERS w/ BACKER PANEL ON RACEWAY

Quantity: Two (2) Required


Scale: 1" = 1'-0"



ILLUMINATED SIGN NIGHT VIEW

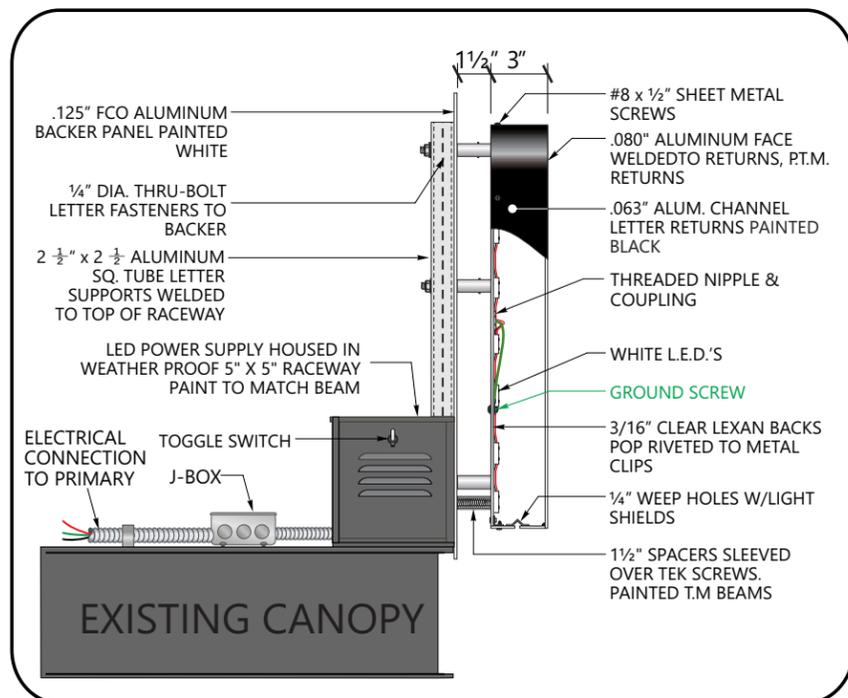

1 SECTION DETAIL / HALO ILLUM. CHNL. LTRS. / BACKER on RACEWAY
Scale: NTS

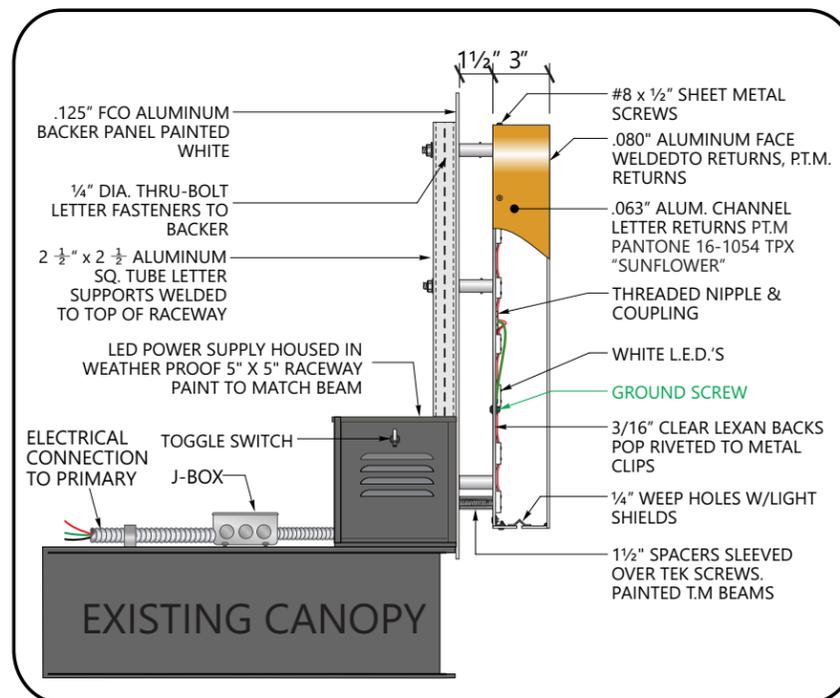

2 SECTION DETAIL / HALO ILLUM. CHNL. LTRS. / BACKER on RACEWAY
Scale: NTS

SIGNAGE SQ. FOOTAGE

12.41 SQ. FOOTAGE

M1	.080" ALUMINUM FACES
M2	.063" ALUMINUM RETURNS
M3	3/16" CLEAR LEXAN BACKS
M4	1 1/2" SPACERS PT.M. BACKER
M5	.125" FCO ALUMINUM BACKER
M6	1"x1" ALUM S/T SUPPORT
M7	5"x5" ALUM. RACEWAY

PAINT FINISH

P1	BLACK SATIN FINISH
P2	WHITE SATIN FINISH
P3	PANTONE "SUNFLOWER" 16-1054 TPX
P4	PTM CANOPY

ILLUMINATION

LED	WHITE L.E.D. MODULES
-----	----------------------

ELECTRICAL REQUIREMENTS

Approx. A load of (amps)
(1) 120V 20A circuit req'd
UL labels required away from public view.

IMPORTANT NOTE

UL COMPLIANT NEC AND MANUFACTURING RECOMMENDATIONS, ALL ELECTRICAL PRIMARY CIRCUITS MUST BE DEDICATED ISOLATED CIRCUITS PROVIDED BY CLIENT/ OWNER.

GC TO PROVIDE ACCESSIBILITY TO REMOTE TRANSFORMERS AND OR BALLASTS FOR INSTALL AND SERVICE.

FINAL ELECTRICAL HOOK UP BY OTHERS.

THIS SIGN IS INTENDED TO BE INSTALLED IN ACCORDANCE WITH THE REQUIREMENTS AS PER NEC 2008 ART. 600.6 FBC ELECTRIC CODE AND/OR OTHER APPLICABLE LOCAL CODES. THIS INCLUDES PROPER GROUNDING AND BONDING OF SIGN.



WEST COAST HQ.
2231 S. Dupont Drive
Anaheim, CA 92806
800-655-9972

Project Name: Tom's Watch Bar
Address: 121 S King St
City, State, Zip: Seattle, WA 98104

Client Approval:
Landlord Approval:
Designer: Jesthan D


Sales:

All ideas, designs, arrangements, and plans indicated or represented by this drawing are owned by and the property of Signage-Solutions, and were created, evolved and developed for use on and in connection with the specified project. None of such ideas, designs, arrangements or plans shall be used by or disclosed to any person, firm or corporation for any purpose what so ever without written permission.

#	Designer:	Date:	Revision Notes:
1	Jesthan D	05/21/24	
2	Jesthan D	08/13/24	
3	Jesthan D	01/13/25	
4	Jesthan D	01/17/25	
5	Jesthan D	02/19/25	
6	Jesthan D	02/24/25	
7	Jesthan D	03/06/25	
8	Jesthan D	03/07/25	
9			
10			



240452-08

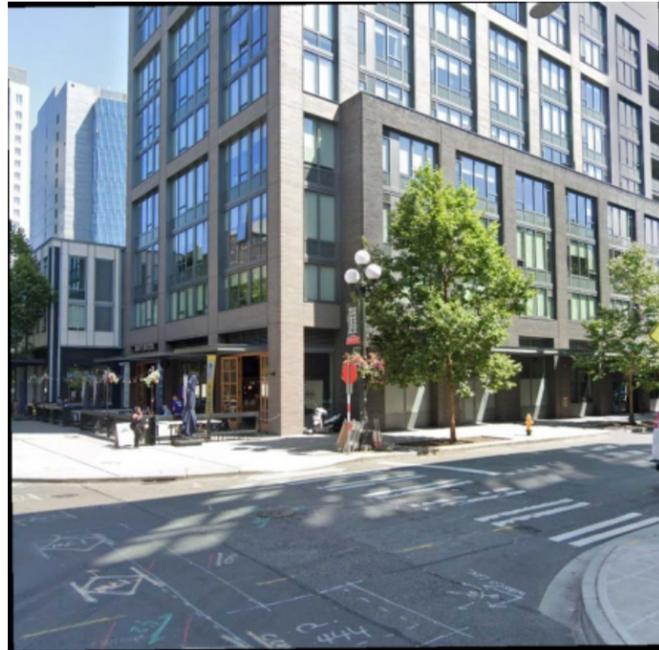


EXISTING BUILDING CONDITIONS

Scale: NTS



BLADE SIGN NIGHT VIEW

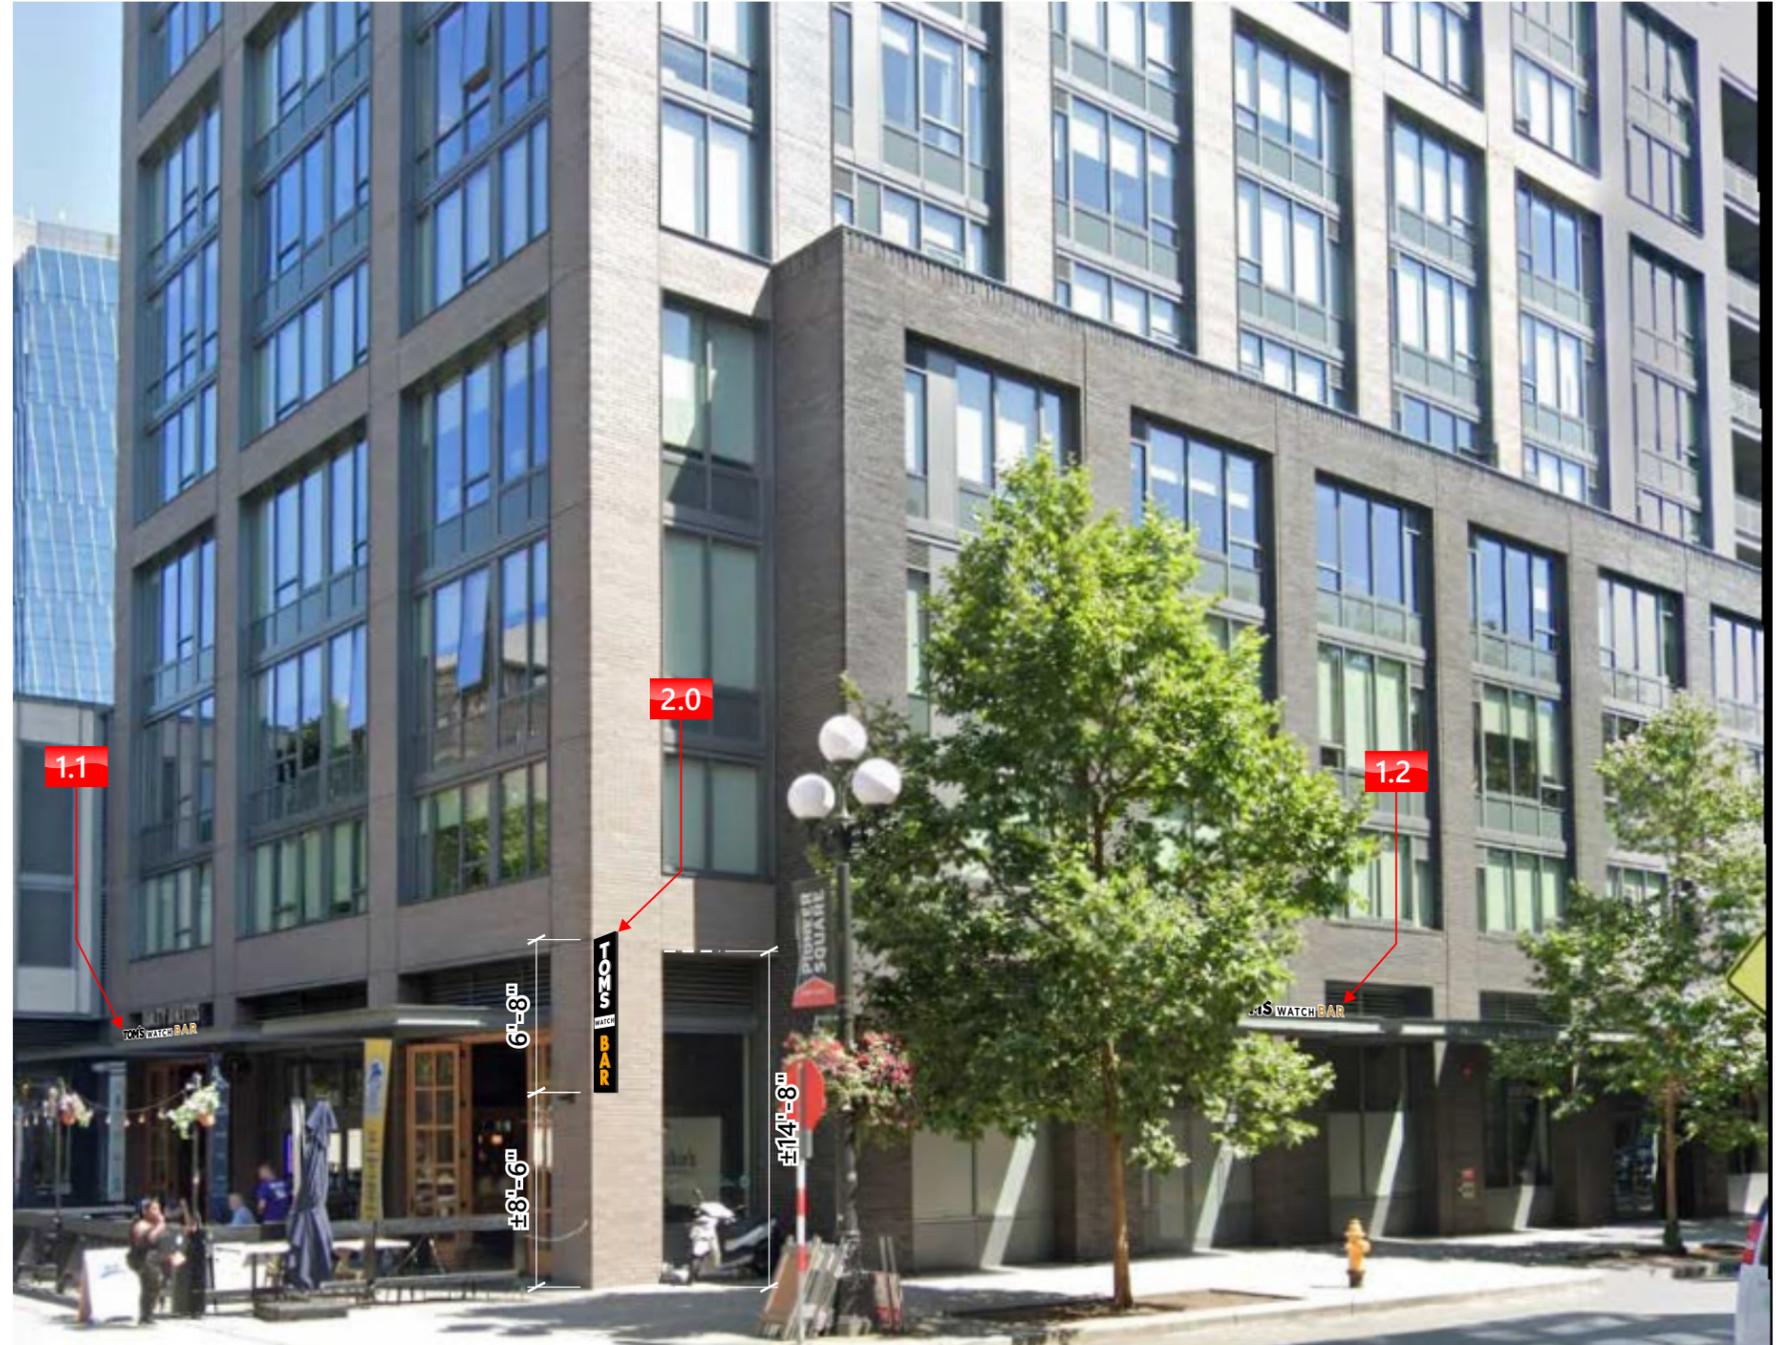

PROPOSED ILLUMINATED CHANNEL LETTERS & BLADE SIGN

Scale: 1/8" = 1'-0"

NOTE:
FIELD VERIFY ALL DIMENSION
AND CONDITION PRIOR TO
MANUFACTURING



WEST COAST HQ.
2231 S. Dupont Drive
Anaheim, CA 92806
800-655-9972

Project Name: Tom's Watch Bar

Address: 121 S King St

City, State, Zip: Seattle, WA 98104

Client Approval:

Landlord Approval:

Designer: Jesthan D



Sales:

All ideas, designs, arrangements, and plans indicated or represented by this drawing are owned by and the property of Signage-Solutions, and were created, evolved and developed for use on and in connection with the specified project. None of such ideas, designs, arrangements or plans shall be used by or disclosed to any person, firm or corporation for any purpose what so ever without written permission.




#	Designer:	Date:	Revision Notes:
1	Jesthan D	05/21/24	
2	Jesthan D	08/13/24	
3	Jesthan D	01/13/25	
4	Jesthan D	01/17/25	
5	Jesthan D	02/19/25	
6	Jesthan D	02/24/25	
7	Jesthan D	03/06/25	
8	Jesthan D	03/07/25	
9			
10			



240452-08

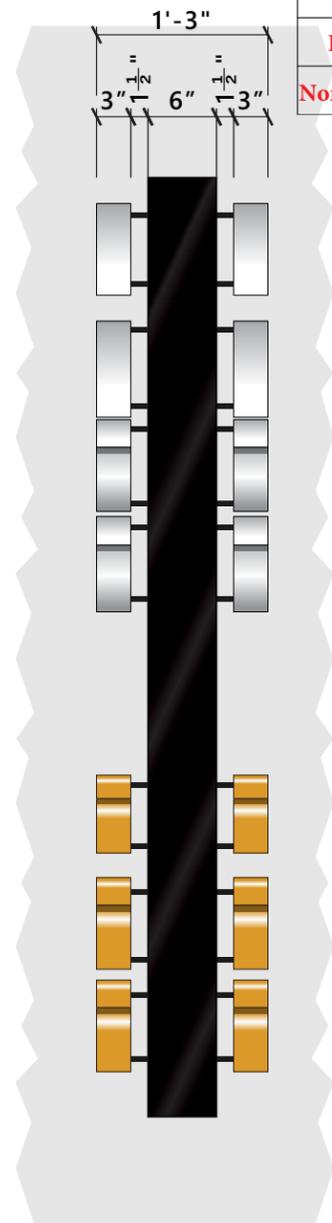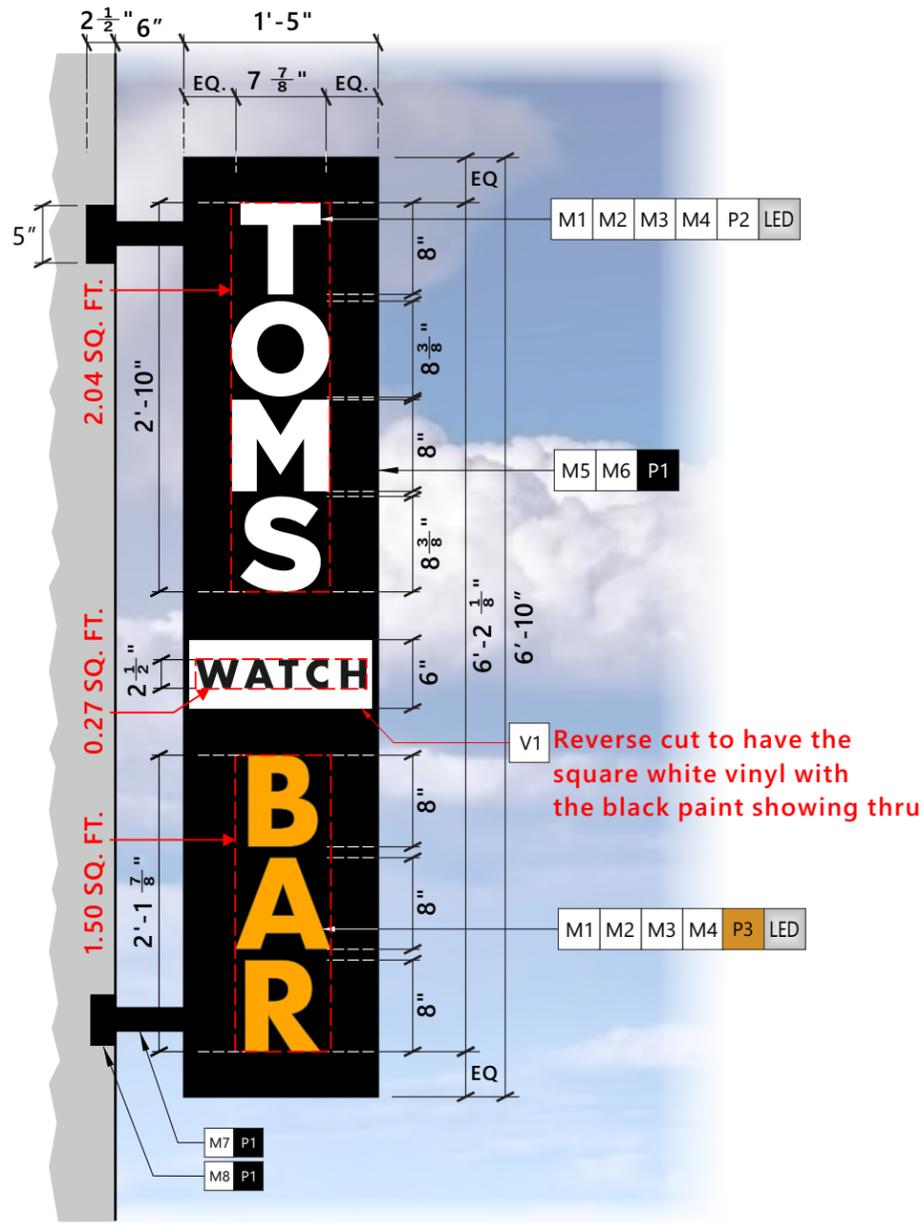

SQUARE FOOTAGE	
Overall	9.68 SQ. FT. PROPOSED
Illuminated Copy	3.54 SQ. FT. PROPOSED
Non Illuminated Copy	0.27 SQ. FT. PROPOSED
IMPORTANT NOTE	
UL COMPLIANT NEC AND MANUFACTURING RECOMMENDATIONS, ALL ELECTRICAL PRIMARY CIRCUITS MUST BE DEDICATED ISOLATED CIRCUITS PROVIDED BY CLIENT/ OWNER.	
GC TO PROVIDE ACCESSIBILITY TO REMOTE TRANSFORMERS AND OR BALLASTS FOR INSTALL AND SERVICE.	
FINAL ELECTRICAL HOOK UP BY OTHERS.	
THIS SIGN IS INTENDED TO BE INSTALLED IN ACCORDANCE WITH THE REQUIREMENTS AS PER NEC 2008 ART: 600.6 FBC ELECTRIC CODE AND/OR OTHER APPLICABLE LOCAL CODES. THIS INCLUDES PROPER GROUNDING AND BONDING OF SIGN.	
MATERIALS	
M1	.080" ALUMINUM FACES
M2	.063" ALUMINUM RETURNS
M3	3/16" CLEAR LEXAN BACKS
M4	1 1/2" SPACERS P.T.M. CLADDING
M5	.125" ALUMINUM CLADDING
M6	1 1/2" ALUM SQ. TUBE FRAME
M7	2" x 2" ALUM TUBE SUPPORTS
M8	1/4" ALUM MOUNTING PLATE
PAINT FINISH	
P1	BLACK SATIN FINISH
P2	WHITE SATIN FINISH
P3	PANTONE "SUNFLOWER" 16-1054 TPX
DIGITALS / VINYL	
V1	#7725-10 "WHITE"
ILLUMINATION	
LED	WHITE L.E.D. MODULES
ELECTRICAL REQUIREMENTS	
Approx. A load of (amps) (1) 120V 20A circuit req'd UL labels required away from public view.	

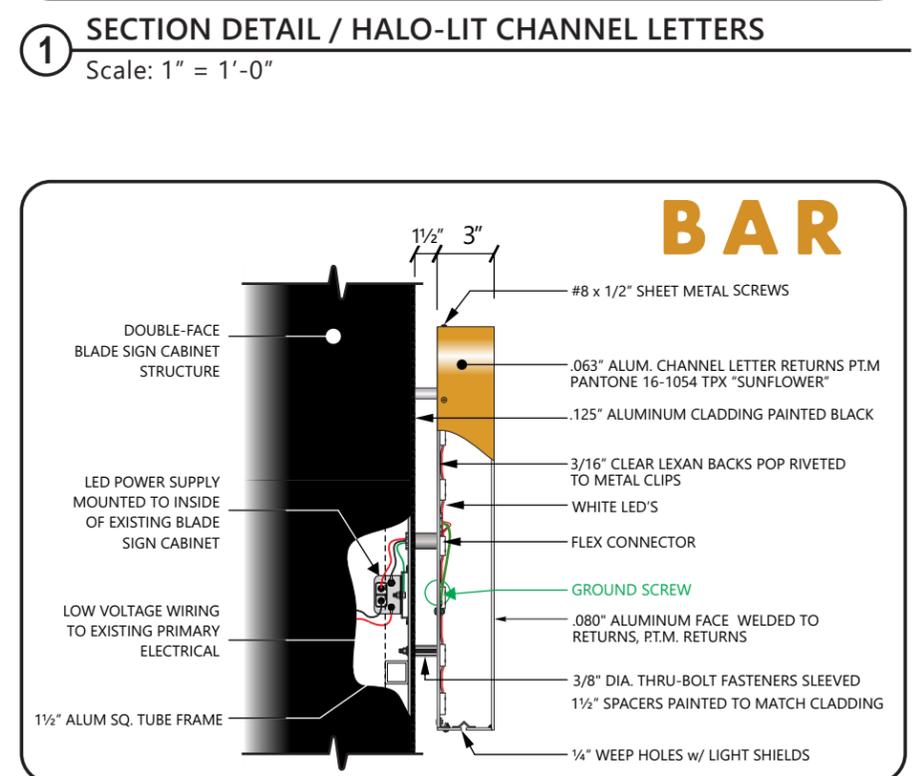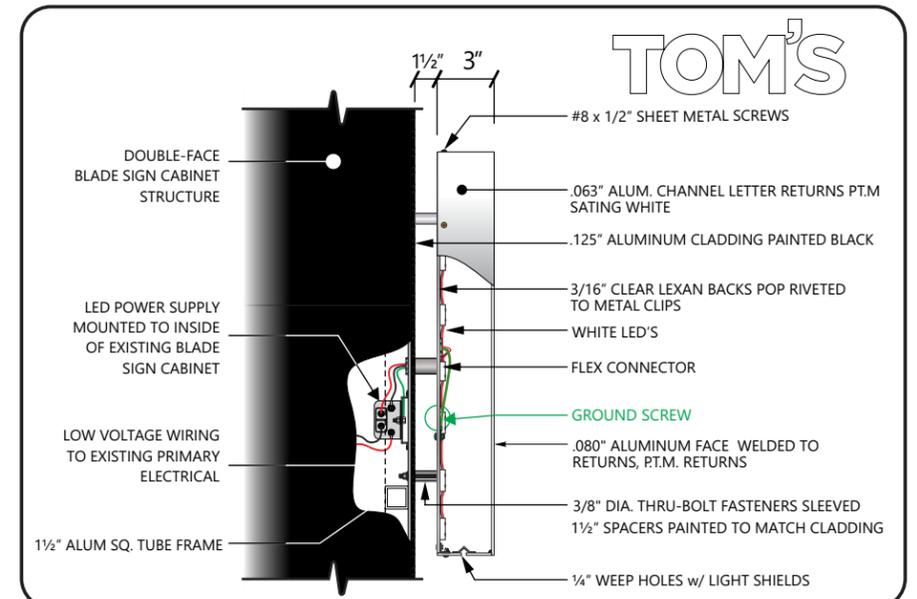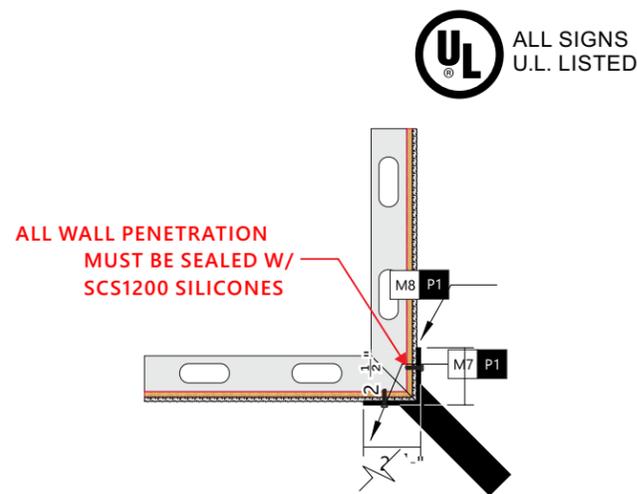

Project Name: Tom's Watch Bar
Address: 121 S King St
City, State, Zip: Seattle, WA 98104

Client Approval:
Landlord Approval:
Designer: Jesthan D Sales:

All ideas, designs, arrangements, and plans indicated or represented by this drawing are owned by and the property of Signage-Solutions, and were created, evolved and developed for use on and in connection with the specified project. None of such ideas, designs, arrangements or plans shall be used by or disclosed to any person, firm or corporation for any purpose what so ever without written permission.

#	Designer:	Date:	Revision Notes:
1	Jesthan D	05/21/24	
2	Jesthan D	08/13/24	
3	Jesthan D	01/13/25	
4	Jesthan D	01/17/25	
5	Jesthan D	02/19/25	
6	Jesthan D	02/24/25	
7	Jesthan D	03/06/25	
8	Jesthan D	03/07/25	
9			
10			