

SDOT-TRANSPORTATION OPERATIONS CONCURRENCE PRIOR TO CONSTRUCTION		
ROUTING	DATE	INITIAL


- L-P/4W2 (PAINT) 4-IN WHITE 2'-4' SKIP LINE
- L-P/4WS (PAINT) 4-IN WHITE SOLID STRIPE
- L-P/4YD (PAINT) TWO PARALLEL 4-IN YELLOW SOLID STRIPES WITH 4-IN GAP BETWEEN STRIPES AND A TYPE 2A RPM EVERY 30-FT ON CENTER
- L-P/SL16 (PAINT) 16-IN WHITE STRIPE
- L-P/XWK (PAINT) PAIRS OF LONGITUDINAL 8-IN WHITE BARS WITH AN 8-IN GAP BETWEEN, REPEATED IN A PATTERN AVOIDING WHEEL PATHS
- L-T/8WS (THERMOPLASTIC) 8-IN WHITE SOLID STRIPE
- L-T/SL16 (THERMOPLASTIC) 16-IN WHITE STRIPE
- L-T/4Y3 (THERMOPLASTIC) 4-IN YELLOW 3'-6' SKIP LINE
- L-T/4YS (THERMOPLASTIC) 4-IN YELLOW SOLID STRIPE
- L-T/XWK (THERMOPLASTIC) PAIRS OF LONGITUDINAL 8-IN WHITE BARS WITH AN 8-IN GAP BETWEEN, REPEATED IN A PATTERN AVOIDING WHEEL PATHS

CHANNELIZATION LEGEND

- L-TP28W 28-IN WHITE TUFF POST
- L-SP909 18-IN BARRIER PER STD 909
- L-SP910 18-IN BULLNOSE PER STD 910
- S-T/720C (THERMOPLASTIC) RIGHT ARROW SYMBOL PER COS STD 720C
- S-T/721A (THERMOPLASTIC) LEFT & THROUGH ARROW SYMBOL PER COS STD 721A
- S-T/721B (THERMOPLASTIC) RIGHT & THROUGH ARROW SYMBOL PER COS STD 721B
- S-T/730A (THERMOPLASTIC) "ONLY" LEGEND PER COD STD 730A
- S-T/770A (THERMOPLASTIC) HELMETED BICYCLIST SYMBOL WITH ARROW PER COS STD 770A
- S-T/771A (THERMOPLASTIC) SHARROW SYMBOL PER COS STD 771A
- S-T/780A (THERMOPLASTIC) ONE-WAY GREEN/WHITE CROSS BIKE PER COS STD 780A
- S-T/780B (THERMOPLASTIC) TWO-WAY GREEN/WHITE CROSS BIKE PER COS STD 780B
- S-T/781 (THERMOPLASTIC) TWO-WAY GREEN DRIVEWAY BIKE PER COS STD 781

GENERAL NOTES

1. INSTALLATION/REMOVAL SHALL REFER TO THE CONDITIONS IN THE FIELD IF DIFFERS FROM PLANS.
2. REMARK CROSSWALKS/STOP LINES IF IN POOR CONDITION.

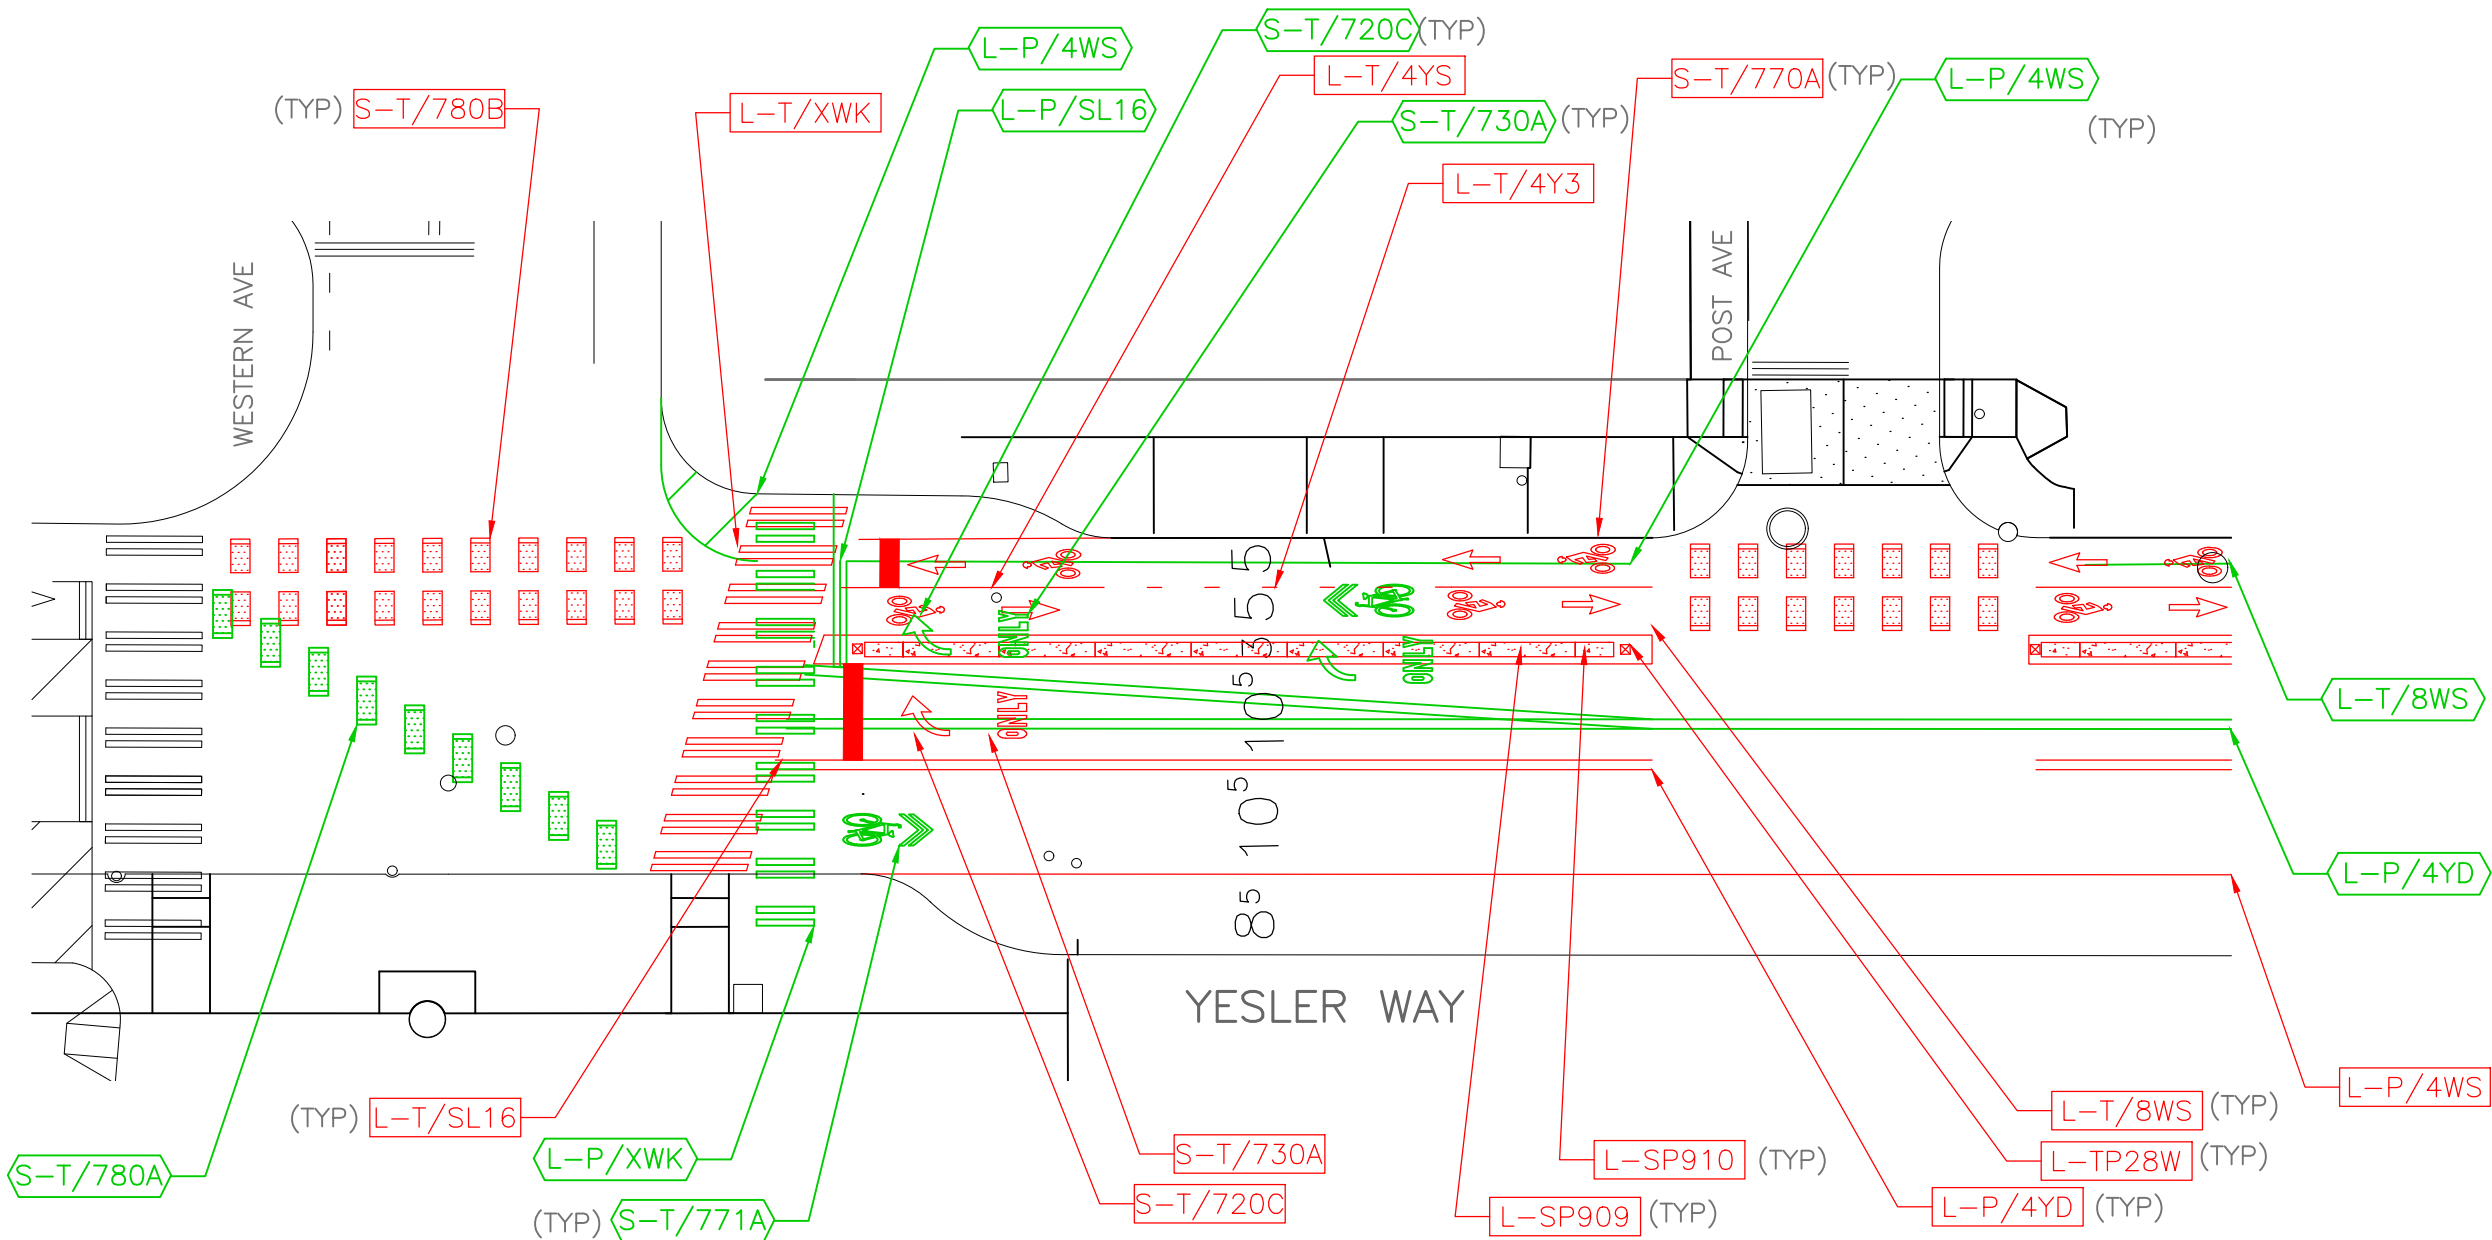

WO# 1099716
SPEEDTYPE: TRC0987-S0300

YESLER WAY AND WESTERN AVE/POST AVE
CHANN

APPROVED FOR ADVERTISING LIZ ALZEER DEPARTMENT OF FINANCE & ADMINISTRATIVE SERVICES SEATTLE, WASHINGTON 20 . . .		INITIALS AND DATE	INITIALS AND DATE
DESIGNED		CHECKED	REVIEWED: DES. CONST. SDOT PROJ. MGR.
DRAWN		CHECKED	RECEIVED
BY:		CITY PURCHASING & CONTRACTING SERVICES DIRECTOR	REVISED AS BUILT
ALL WORK SHALL BE DONE IN ACCORDANCE WITH THE CITY OF SEATTLE STANDARD PLANS AND SPECIFICATIONS AND OTHER DOCUMENTS CALLED FOR IN SECTION 0-02.3 OF THE PROJECT MANUAL.			




Seattle
Department of
Transportation

ORDINANCE NO.
SUBPROJECT ID:
SCALE:

PW NO.

YESLER PROTECTED BICYCLE LANE CONNECTION		PC CO
		VPI #
		CH1
		SHEET 1 OF 3

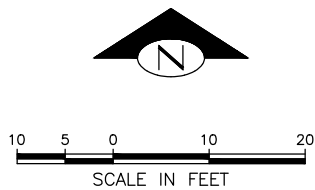

SDOT-TRANSPORTATION OPERATIONS CONCURRENCE PRIOR TO CONSTRUCTION		
ROUTING	DATE	INITIAL


- L-P/4W2 (PAINT) 4-IN WHITE 2'-4' SKIP LINE
- L-P/4WS (PAINT) 4-IN WHITE SOLID STRIPE
- L-P/4YD (PAINT) TWO PARALLEL 4-IN YELLOW SOLID STRIPES WITH 4-IN GAP BETWEEN STRIPES AND A TYPE 2A RPM EVERY 30-FT ON CENTER
- L-P/SL16 (PAINT) 16-IN WHITE STRIPE
- L-P/XWK (PAINT) PAIRS OF LONGITUDINAL 8-IN WHITE BARS WITH AN 8-IN GAP BETWEEN, REPEATED IN A PATTERN AVOIDING WHEELS PATHS PEDESTRIAN PATH
- L-T/8WS (THERMOPLASTIC) 8-IN WHITE SOLID STRIPE
- L-T/SL16 (THERMOPLASTIC) 16-IN WHITE STRIPE
- L-T/4Y3 (THERMOPLASTIC) 4-IN YELLOW 3'-6' SKIP LINE
- L-T/4YS (THERMOPLASTIC) 4-IN YELLOW SOLID STRIPE
- L-T/XWK (THERMOPLASTIC) PAIRS OF LONGITUDINAL 8-IN WHITE BARS WITH AN 8-IN GAP BETWEEN, REPEATED IN A PATTERN AVOIDING WHEELS PATHS PEDESTRIAN PATH

CHANNELIZATION LEGEND

- L-TP28W 28-IN WHITE TUFF POST
- L-SP909 18-IN BARRIER PER STD 909
- L-SP910 18-IN BULLNOSE PER STD 910
- S-T/720C (THERMOPLASTIC) RIGHT ARROW SYMBOL PER COS STD 720C
- S-T/721A (THERMOPLASTIC) LEFT & THROUGH ARROW SYMBOL PER COS STD 721A
- S-T/721B (THERMOPLASTIC) RIGHT & THROUGH ARROW SYMBOL PER COS STD 721B
- S-T/730A (THERMOPLASTIC) "ONLY" LEGEND PER COD STD 730A
- S-T/770A (THERMOPLASTIC) HELMETED BICYCLIST SYMBOL WITH ARROW PER COS STD 770A
- S-T/771A (THERMOPLASTIC) SHARROW SYMBOL PER COS STD 771A
- S-T/780A (THERMOPLASTIC) ONE-WAY GREEN/WHITE CROSS BIKE PER COS STD 780A
- S-T/780B (THERMOPLASTIC) TWO-WAY GREEN/WHITE CROSS BIKE PER COS STD 780B
- S-T/781 (THERMOPLASTIC) TWO-WAY GREEN DRIVEWAY BIKE PER COS STD 781

GENERAL NOTES

1. INSTALLATION/REMOVAL SHALL REFER TO THE CONDITIONS IN THE FIELD IF DIFFERS FROM PLANS.
2. REMARK CROSSWALKS/STOP LINES IF IN POOR CONDITION.

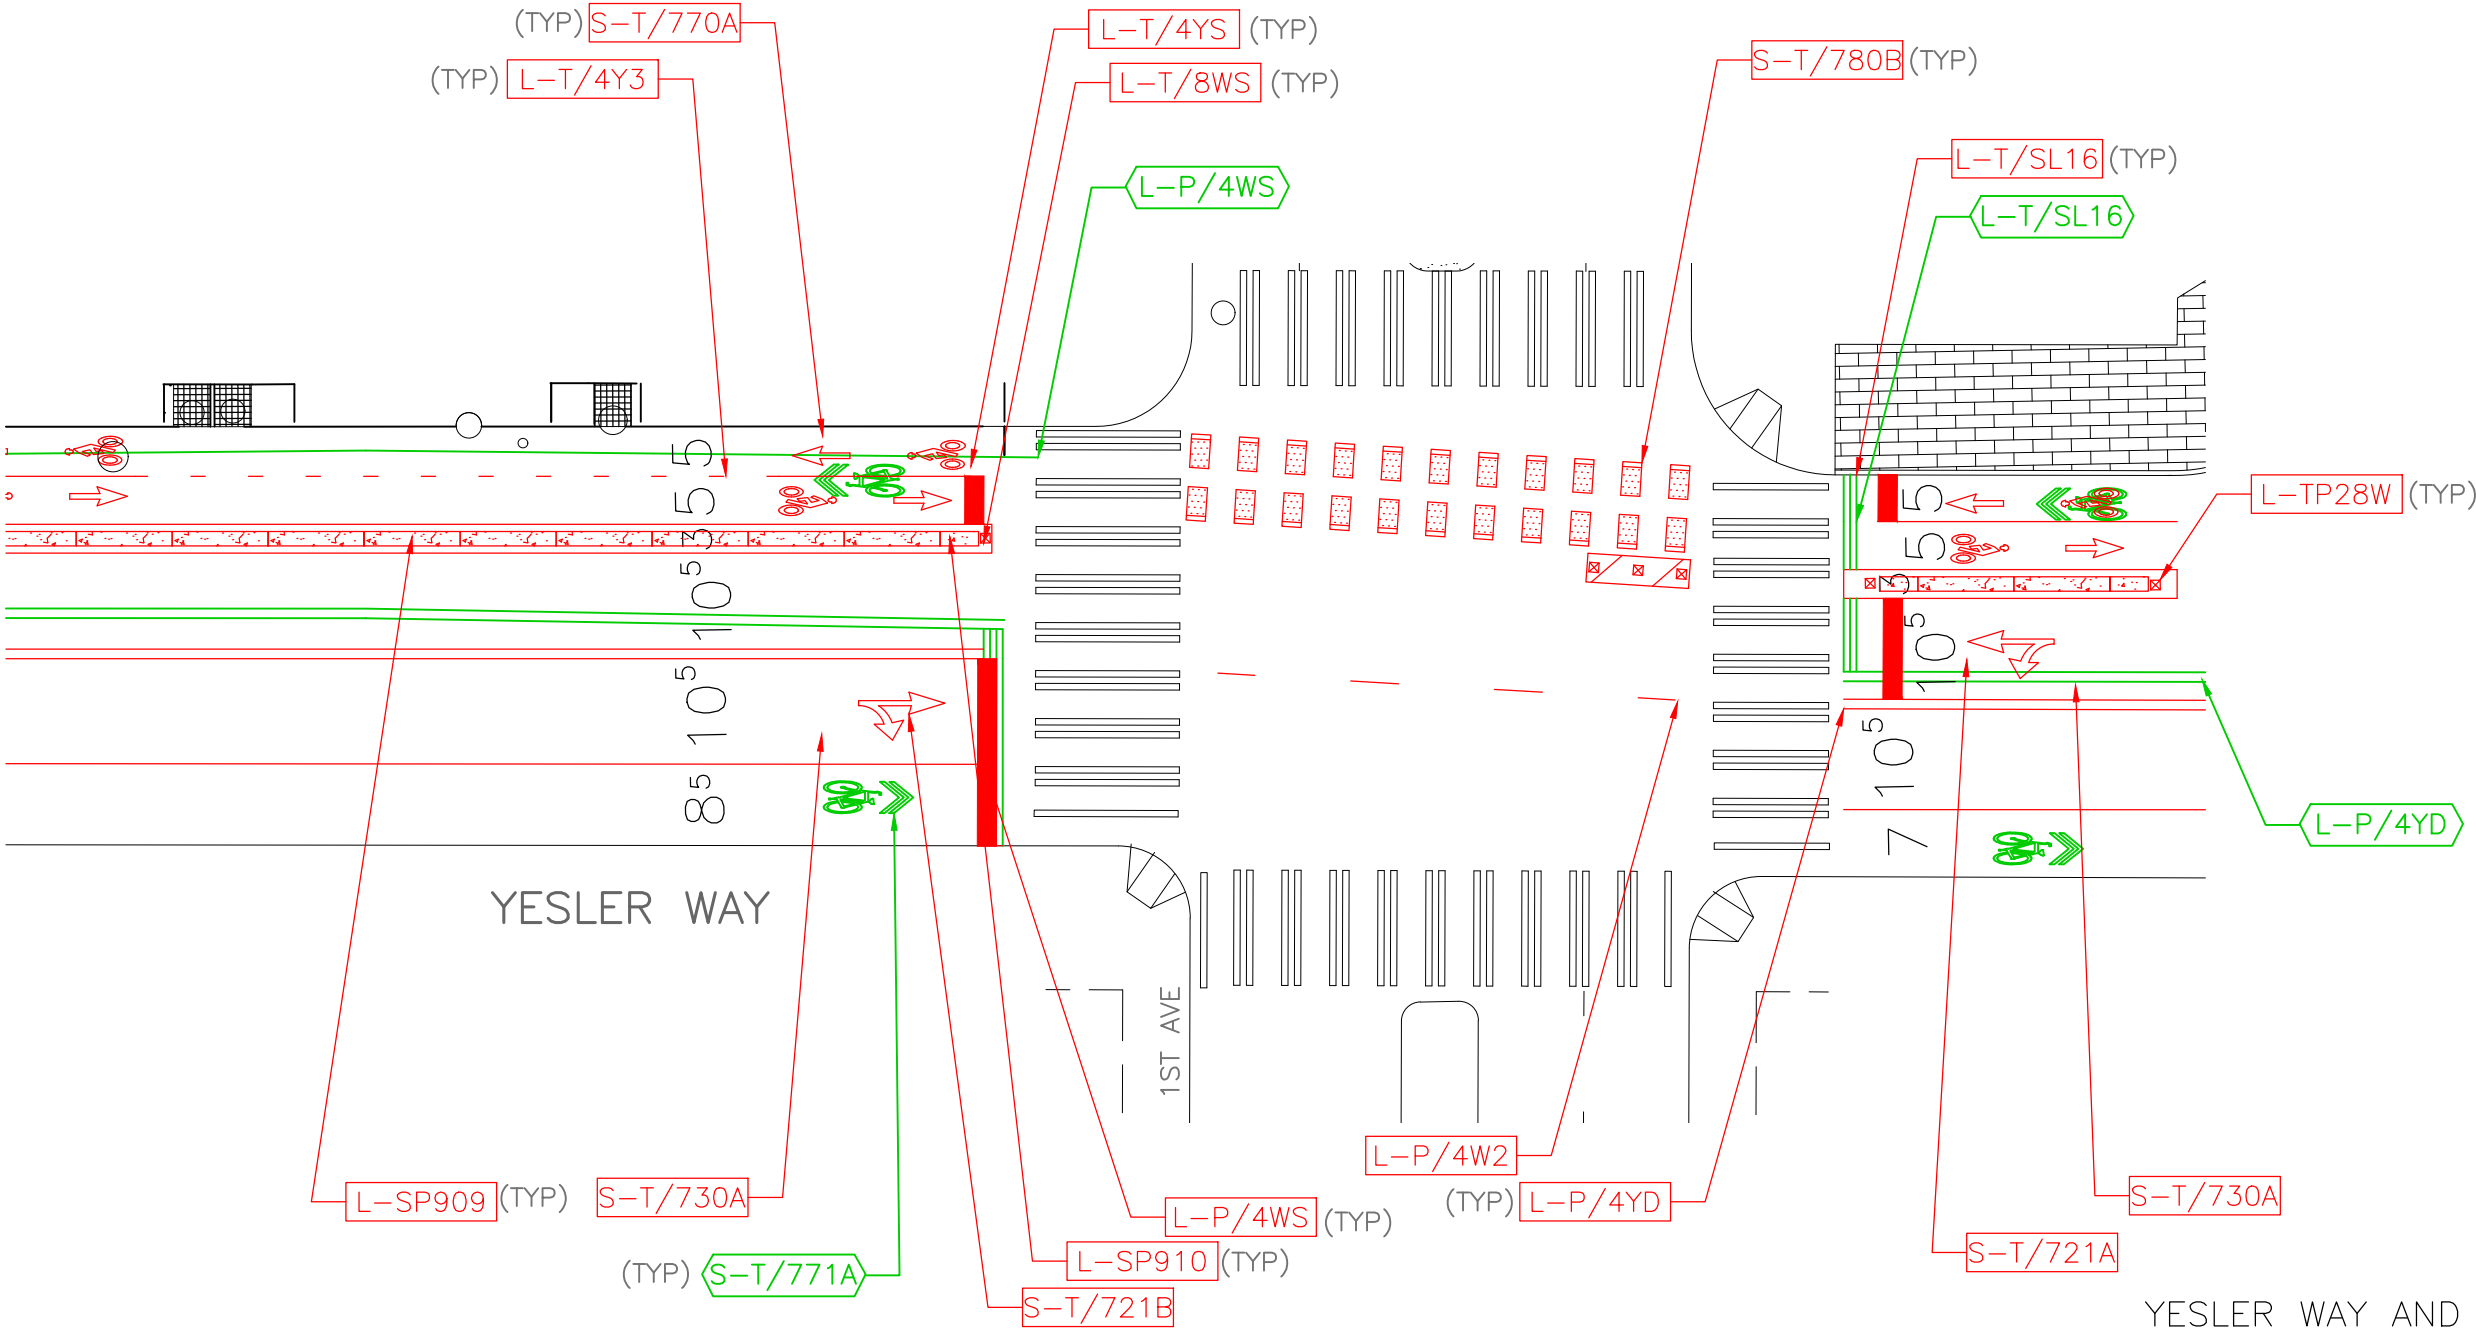

WO# 1099716
SPEEDTYPE: TRC0987-S0300

YESLER WAY AND 1ST AVE
CHANN

APPROVED FOR ADVERTISING LIZ ALZEER DEPARTMENT OF FINANCE & ADMINISTRATIVE SERVICES SEATTLE, WASHINGTON 20 . . .		INITIALS AND DATE	INITIALS AND DATE
DESIGNED		CHECKED	REVIEWED:
DRAWN		CHECKED	DES. CONST.
BY:		RECEIVED	SDOT PROJ. MGR.
CITY PURCHASING & CONTRACTING SERVICES DIRECTOR		REVISED AS BUILT	
ALL WORK SHALL BE DONE IN ACCORDANCE WITH THE CITY OF SEATTLE STANDARD PLANS AND SPECIFICATIONS AND OTHER DOCUMENTS CALLED FOR IN SECTION 0-02.3 OF THE PROJECT MANUAL.			




Seattle
Department of
Transportation

ORDINANCE NO.
SUBPROJECT ID:
SCALE:

PW NO.

YESLER PROTECTED BICYCLE LANE CONNECTION		PC CO
		VPI #
		CH2
		SHEET 2 OF 3

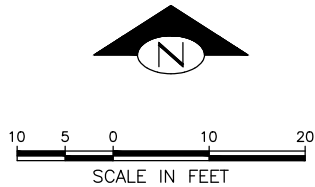

SDOT-TRANSPORTATION OPERATIONS CONCURRENCE PRIOR TO CONSTRUCTION		
ROUTING	DATE	INITIAL


- L-P/4W2 (PAINT) 4-IN WHITE 2'-4' SKIP LINE
- L-P/4WS (PAINT) 4-IN WHITE SOLID STRIPE
- L-P/4YD (PAINT) TWO PARALLEL 4-IN YELLOW SOLID STRIPES WITH 4-IN GAP BETWEEN STRIPES AND A TYPE 2A RPM EVERY 30-FT ON CENTER
- L-P/SL16 (PAINT) 16-IN WHITE STRIPE
- L-P/XWK (PAINT) PAIRS OF LONGITUDINAL 8-IN WHITE BARS WITH AN 8-IN GAP BETWEEN, REPEATED IN A PATTERN AVOIDING WHEELS PATHS PEDESTRIAN PATH
- L-T/8WS (THERMOPLASTIC) 8-IN WHITE SOLID STRIPE
- L-T/SL16 (THERMOPLASTIC) 16-IN WHITE STRIPE
- L-T/4Y3 (THERMOPLASTIC) 4-IN YELLOW 3'-6' SKIP LINE
- L-T/4YS (THERMOPLASTIC) 4-IN YELLOW SOLID STRIPE
- L-T/XWK (THERMOPLASTIC) PAIRS OF LONGITUDINAL 8-IN WHITE BARS WITH AN 8-IN GAP BETWEEN, REPEATED IN A PATTERN AVOIDING WHEELS PATHS PEDESTRIAN PATH

CHANNELIZATION LEGEND

- L-TP28W 28-IN WHITE TUFF POST
- L-SP909 18-IN BARRIER PER STD 909
- L-SP910 18-IN BULLNOSE PER STD 910
- S-T/720C (THERMOPLASTIC) RIGHT ARROW SYMBOL PER COS STD 720C
- S-T/721A (THERMOPLASTIC) LEFT & THROUGH ARROW SYMBOL PER COS STD 721A
- S-T/721B (THERMOPLASTIC) RIGHT & THROUGH ARROW SYMBOL PER COS STD 721B
- S-T/730A (THERMOPLASTIC) "ONLY" LEGEND PER COD STD 730A
- S-T/770A (THERMOPLASTIC) HELMETED BICYCLIST SYMBOL WITH ARROW PER COS STD 770A
- S-T/771A (THERMOPLASTIC) SHARROW SYMBOL PER COS STD 771A
- S-T/780A (THERMOPLASTIC) ONE-WAY GREEN/WHITE CROSS BIKE PER COS STD 780A
- S-T/780B (THERMOPLASTIC) TWO-WAY GREEN/WHITE CROSS BIKE PER COS STD 780B
- S-T/781 (THERMOPLASTIC) TWO-WAY GREEN DRIVEWAY BIKE PER COS STD 781

GENERAL NOTES

1. INSTALLATION/REMOVAL SHALL REFER TO THE CONDITIONS IN THE FIELD IF DIFFERS FROM PLANS.
2. REMARK CROSSWALKS/STOP LINES IF IN POOR CONDITION.

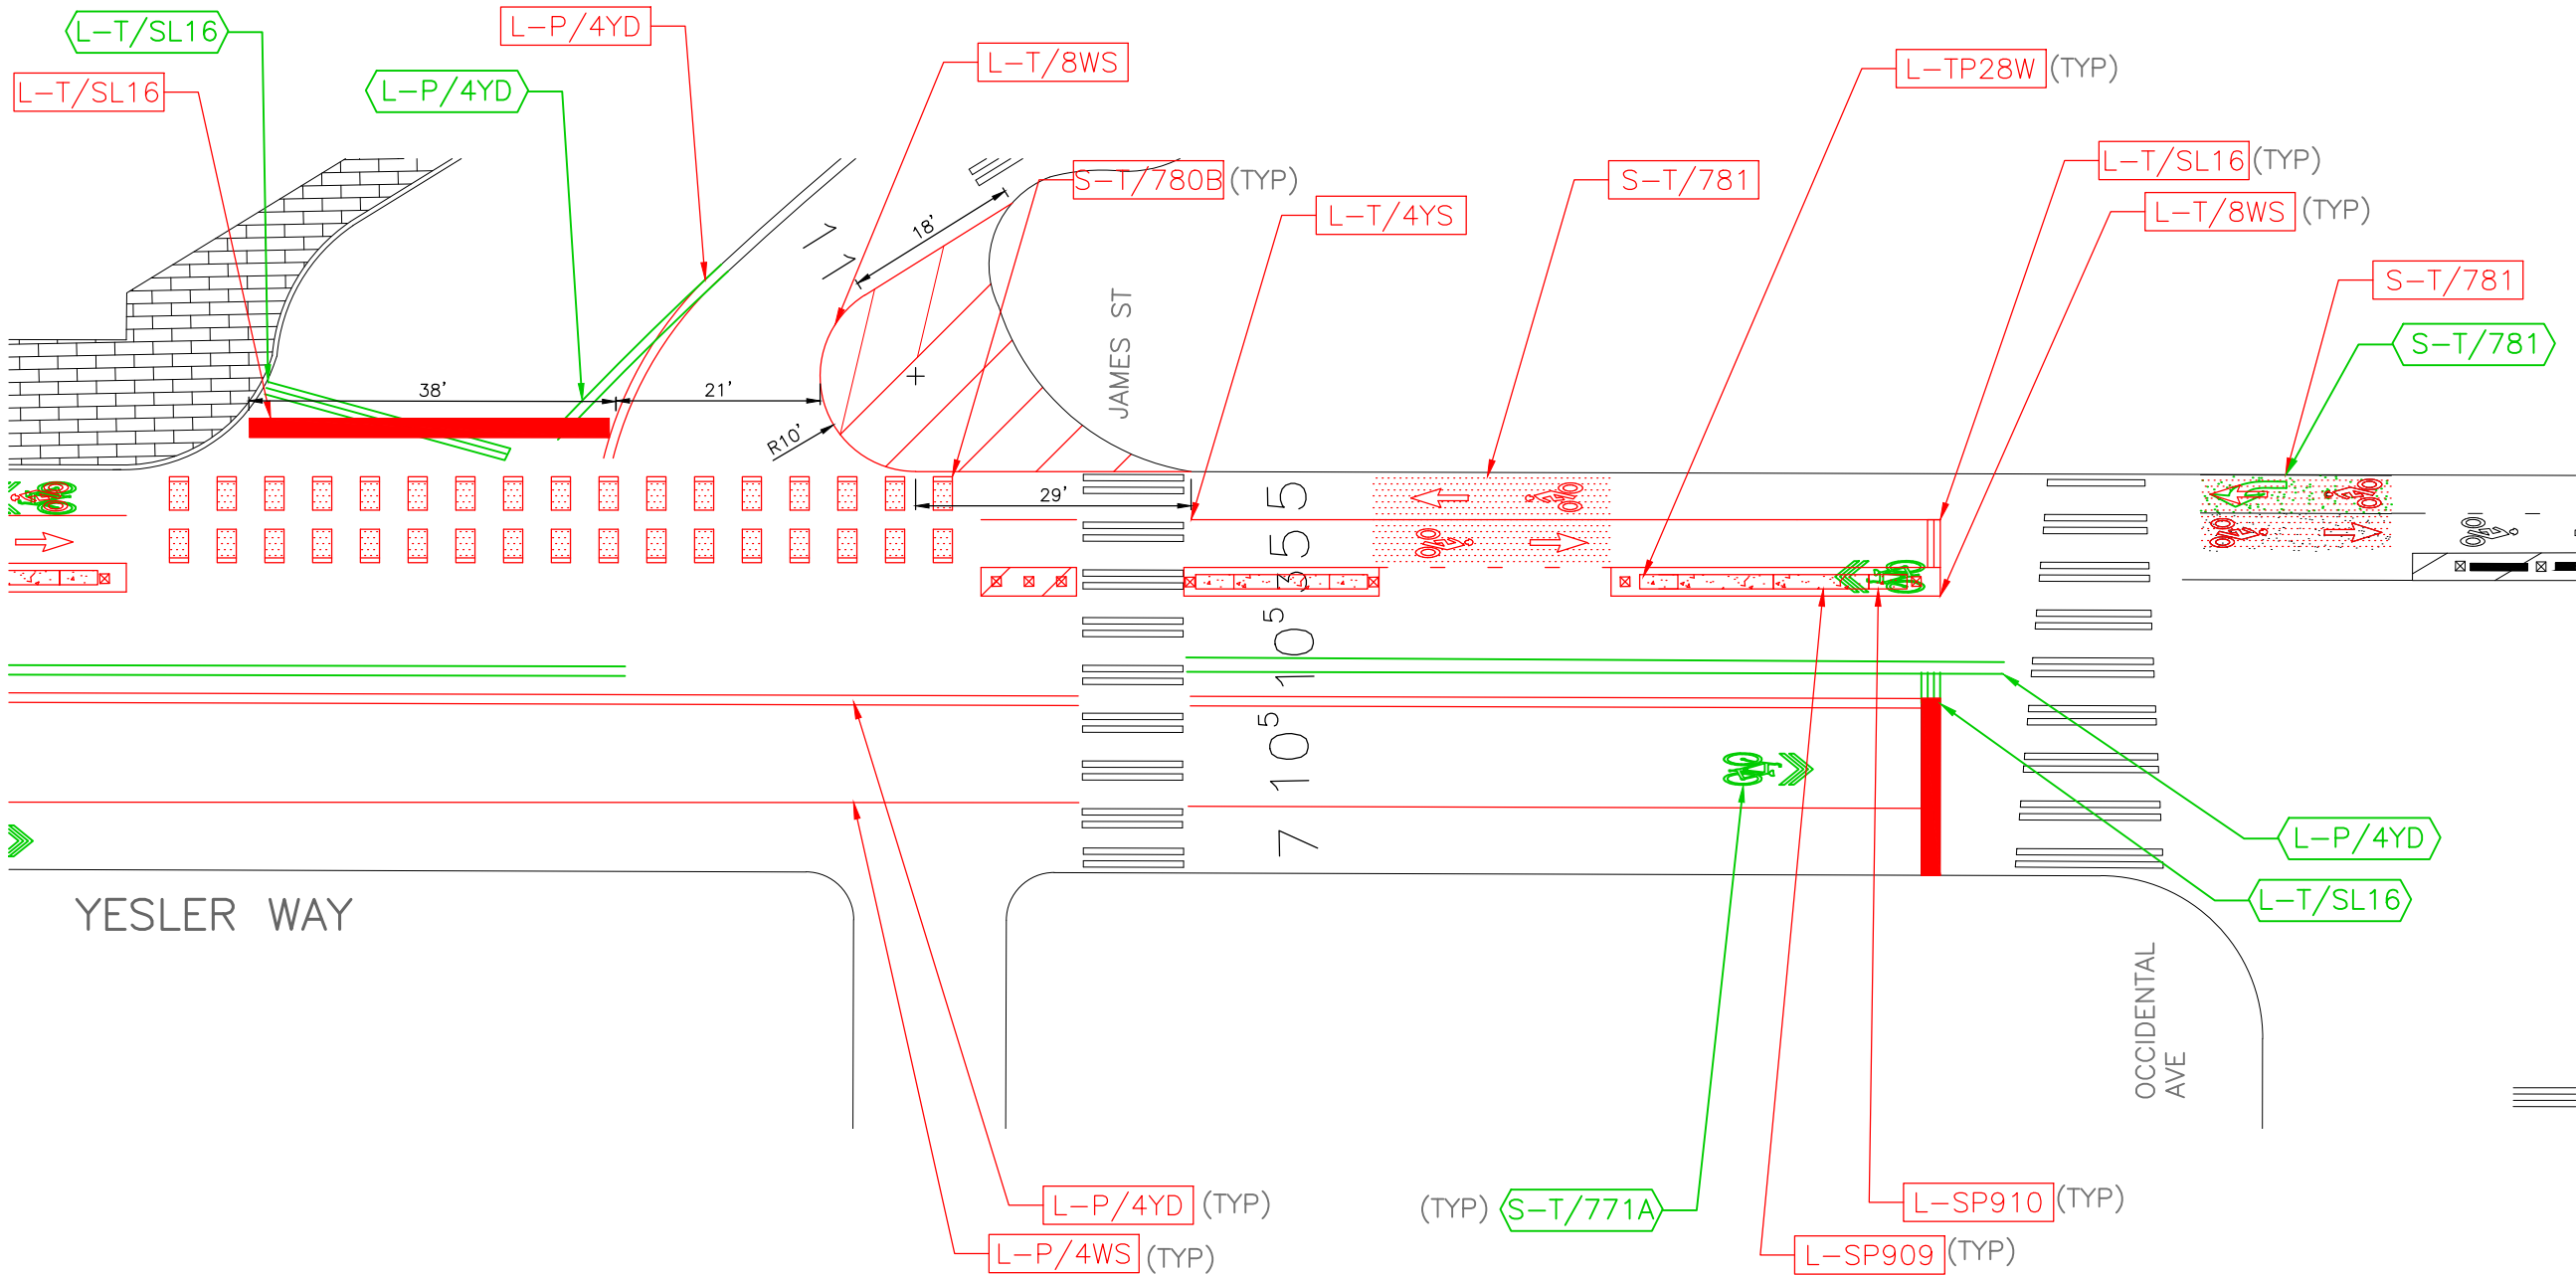

WO# 1099716
SPEEDTYPE: TRC0987-S0300

APPROVED FOR ADVERTISING LIZ ALZEER DEPARTMENT OF FINANCE & ADMINISTRATIVE SERVICES SEATTLE, WASHINGTON 20 . . .		INITIALS AND DATE	INITIALS AND DATE
DESIGNED		CHECKED	REVIEWED:
DRAWN		CHECKED	DES. CONST.
BY:		RECEIVED	SDOT PROJ. MGR.
CITY PURCHASING & CONTRACTING SERVICES DIRECTOR		REVISED AS BUILT	
ALL WORK SHALL BE DONE IN ACCORDANCE WITH THE CITY OF SEATTLE STANDARD PLANS AND SPECIFICATIONS AND OTHER DOCUMENTS CALLED FOR IN SECTION 0-02.3 OF THE PROJECT MANUAL.			

ORDINANCE NO. PW NO.
SUBPROJECT ID:
SCALE:

YESLER PROTECTED
BICYCLE LANE CONNECTION

OB PC
CO
VPI #
CH3
SHEET 3 OF 3