



# Townhome Individual Service (4 Townhomes) Best Practices

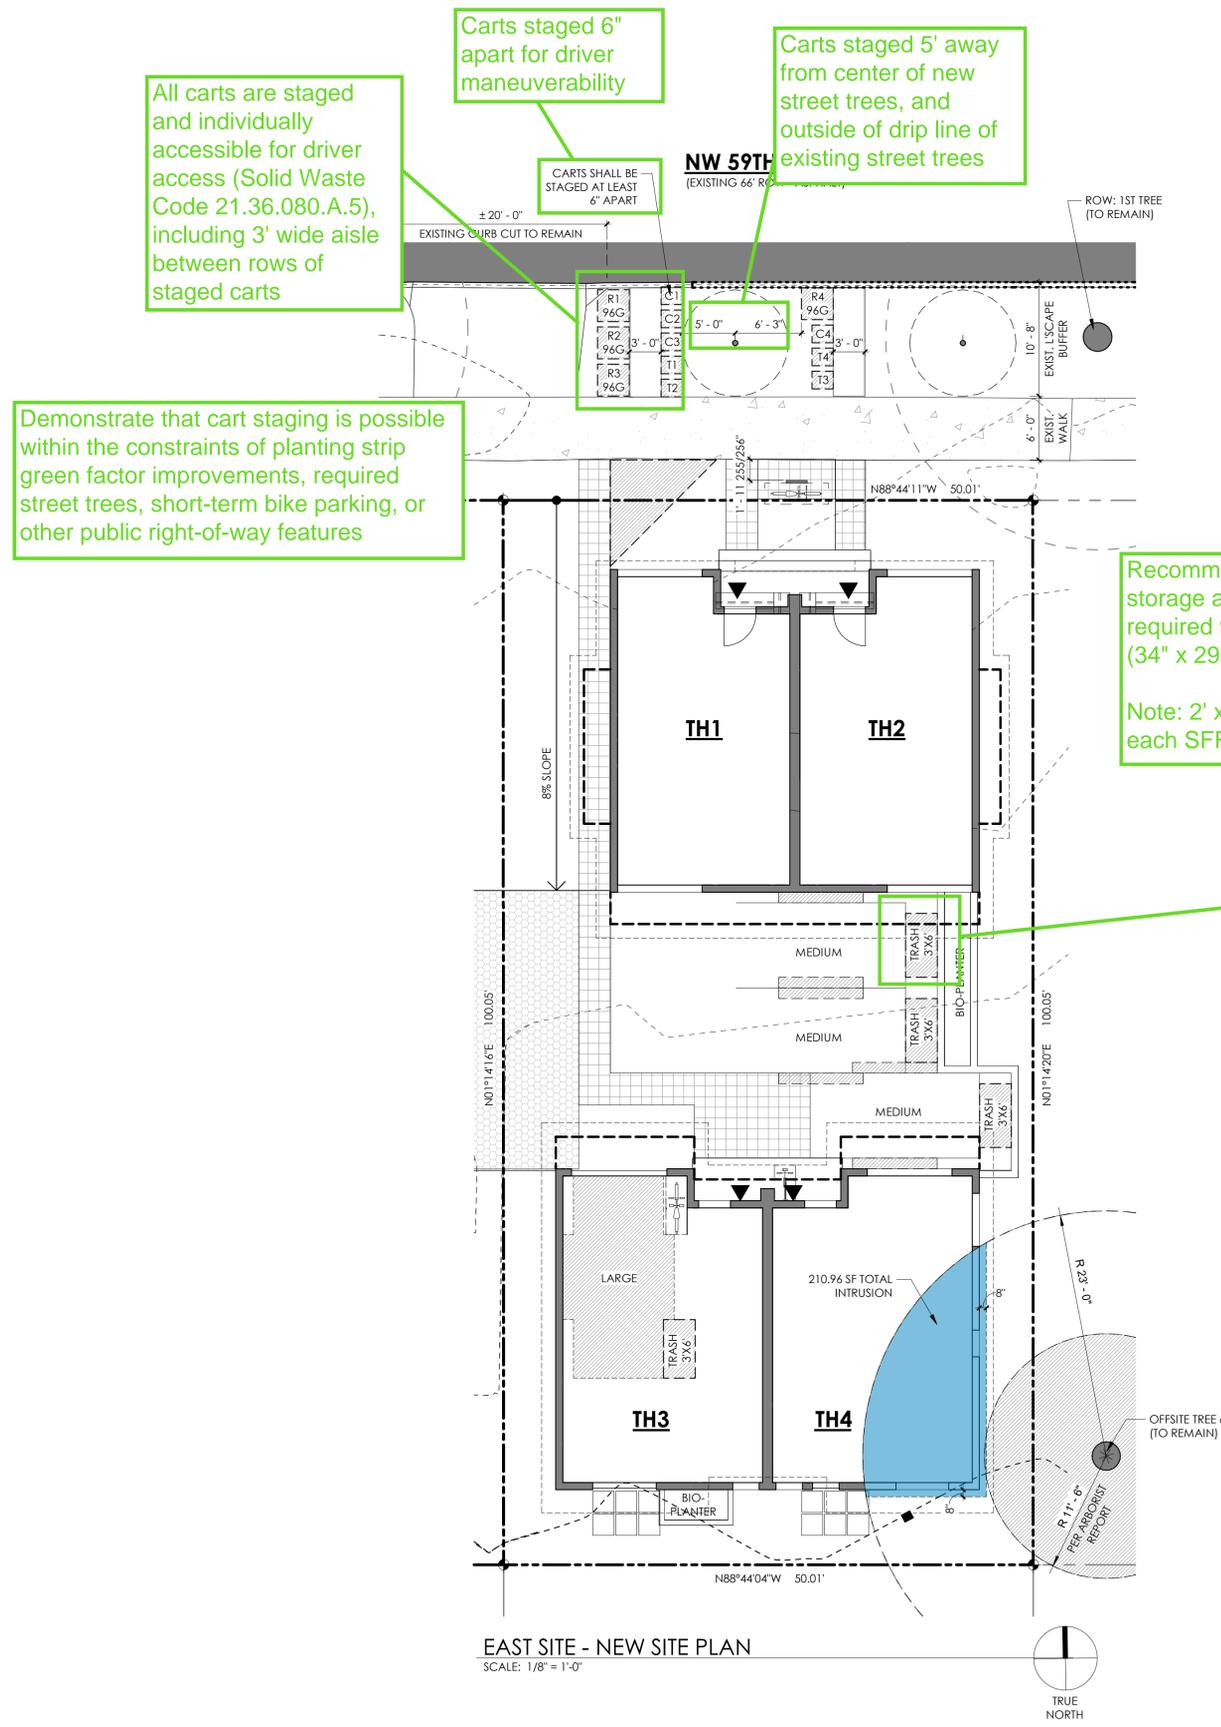

## SITE AREA

± 5,003 SF

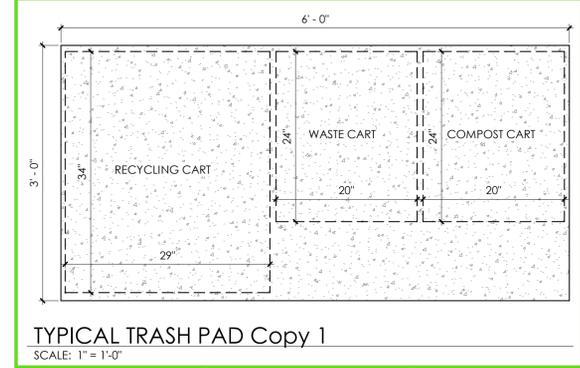

TYPICAL TRASH PAD Copy 1  
SCALE: 1" = 1'-0"

Recommended 3' x 6' individual storage area to accommodate required 96-gallon recycling cart (34" x 29")  
  
Note: 2' x 6" space is required for each SFR (SMC 23.54.040.A.1).

Containers are clearly labeled with dimensions and type of waste (SMC 23.54.040.H).

Carts are stored in garage and screened from public view and minimize light, glare (SMC 23.54.040.D.3), noise, and odor impacts on occupants and neighbors (SMC 23.54.040.E.4).