
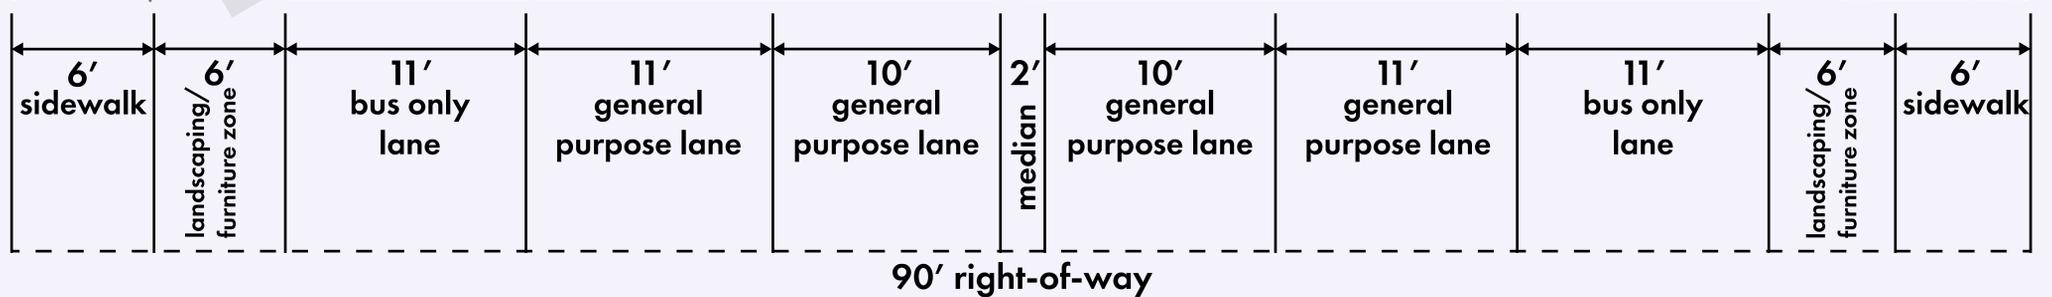


MAINTAIN CAPACITY (90')

Segment 3

Maintains two general purpose travel lanes with curbside bus lanes in each direction.

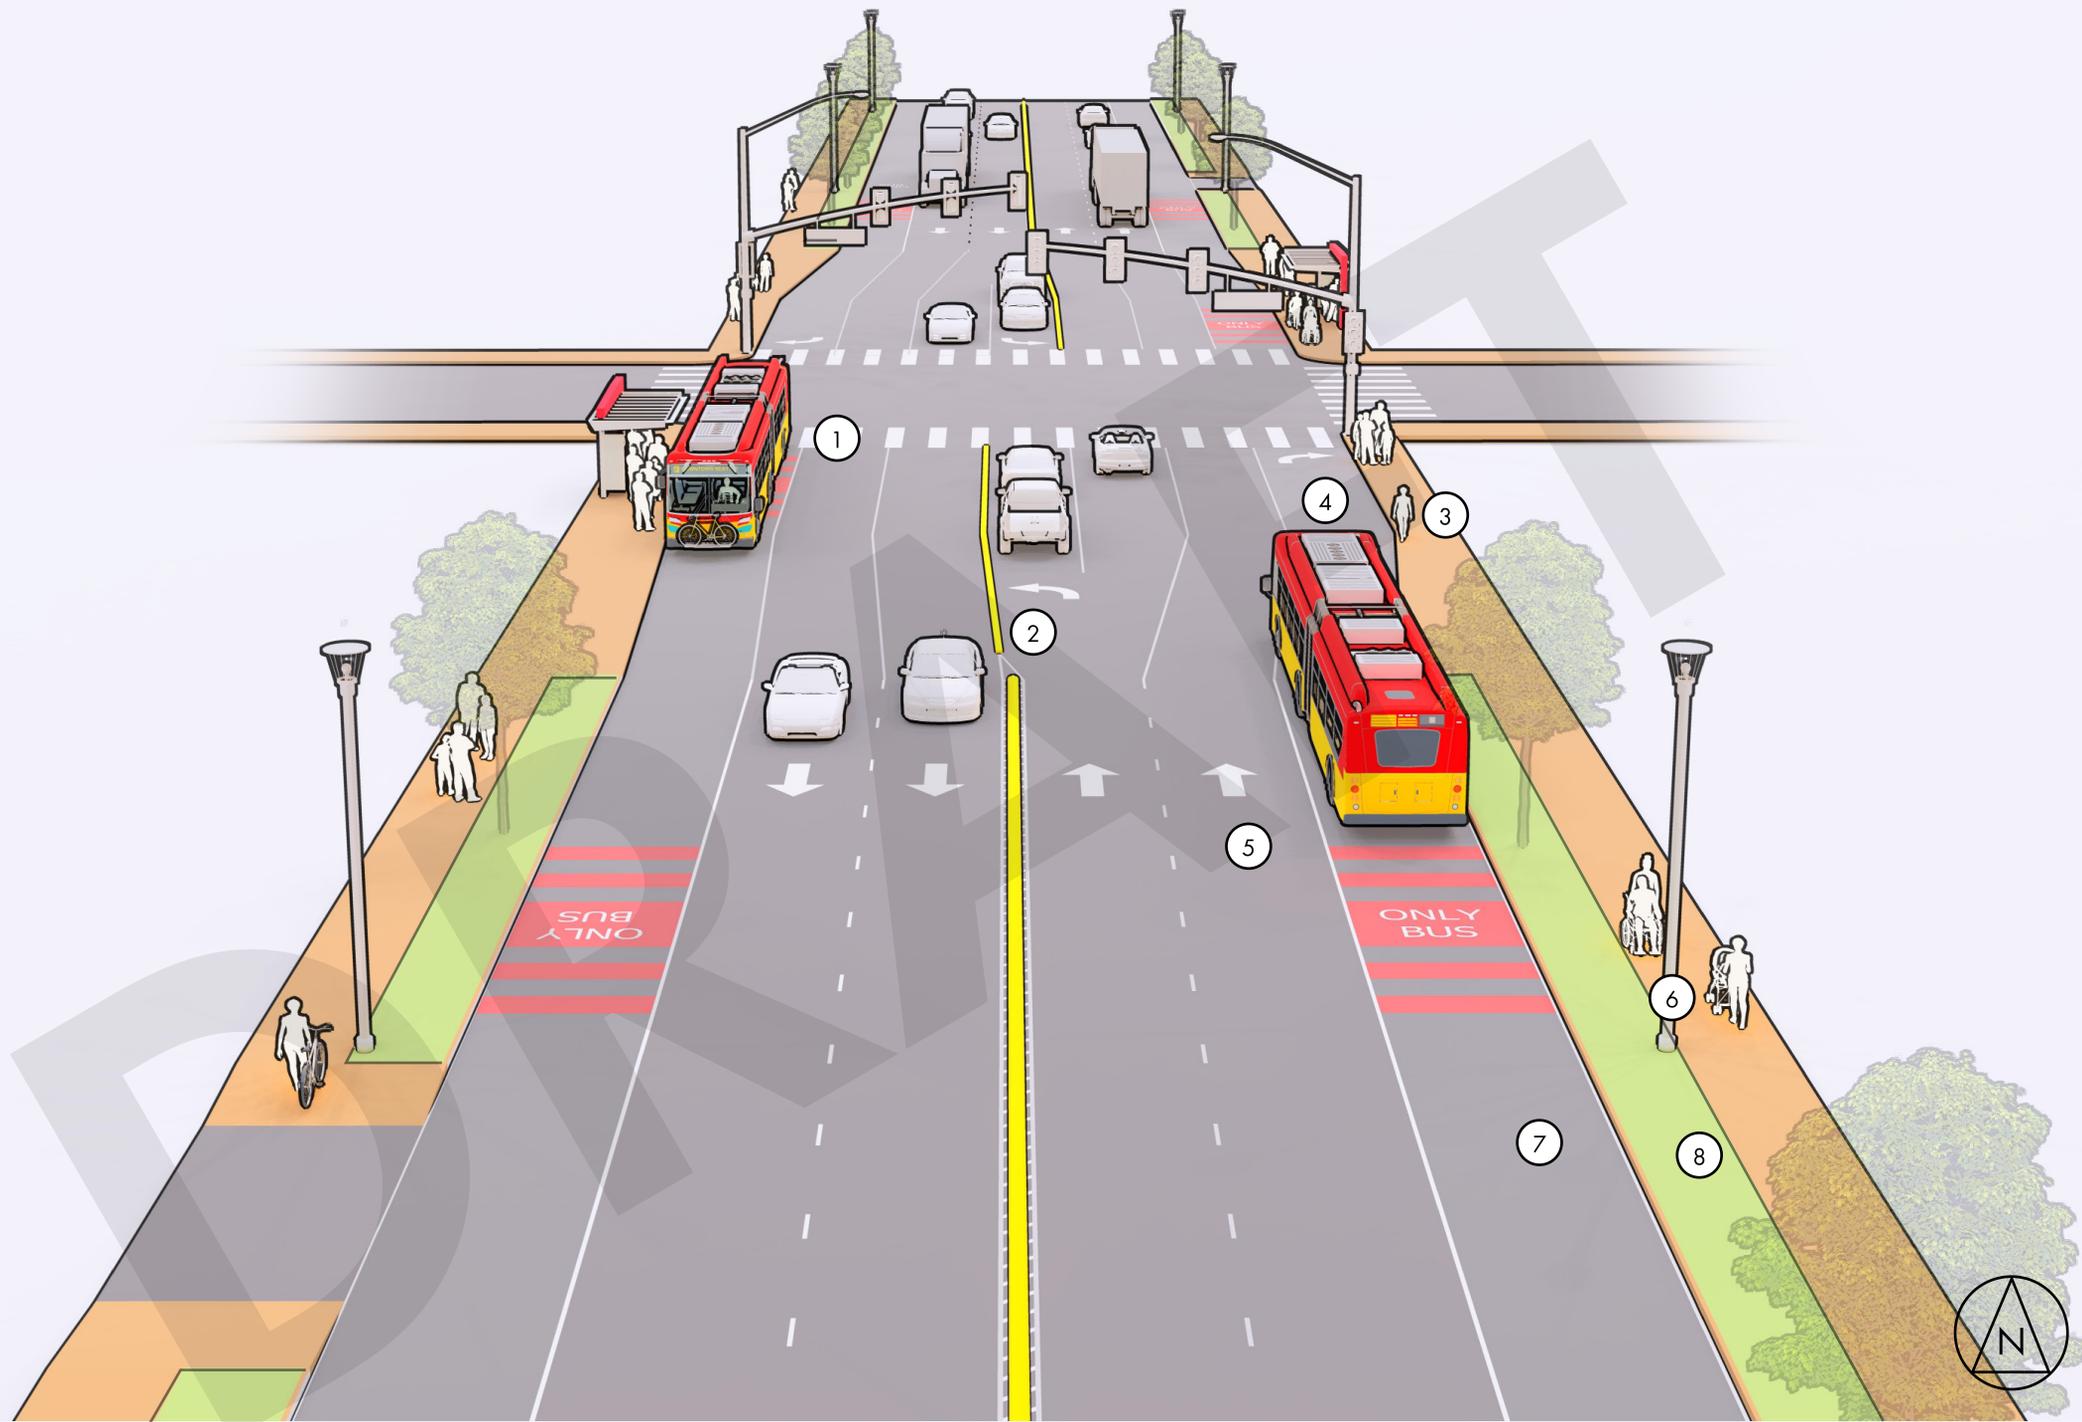

- ① Install or improve pedestrian crossings at all bus stop locations and additional intersections (exact locations to be determined).
- ② Left-turns allowed at major arterial intersections with U-turns permitted.
- ③ Landscaping/Furniture zone narrows by 5-feet on each side at intersections to accommodate left-turn lanes.
- ④ Vehicle access to and from Aurora Ave N from most side streets would be restricted to stop-controlled right-in/right-out.
- ⑤ Provides at least one 11-foot general purpose lane to accommodate trucks.
- ⑥ Upgrade street and pedestrian lighting to improve visibility and safety for everyone using Aurora Ave N.
- ⑦ Bus lanes in both directions with right-turns at intersecting streets and driveways allowed.
- ⑧ Potential to preserve and/or plant new street trees in landscaping zone.

NOTE: Graphics are meant to illustrate the general features of each idea for comparison purposes only. Further analysis is required to understand if the idea is feasible and determine design details.