

**Multifamily On-Site Collection
(27 Apartment Units)
Best Practices**

Containers are clearly labeled with dimensions and type of waste (SMC 23.54.040.H).


Containers are screened from public view and minimize light, glare (SMC 23.54.040.D.3), noise, and odor impacts on occupants and neighbors (SMC 23.54.040.E.4).

Grade for collection and staging are equal to or less than 6% for dumpsters 2yd and less in size (SMC 23.54.040.F.1.c)

Center of solid waste storage area within 50' of the collection point (SMC 23.54.040.F.1.a)

4' of space between dumpsters that face each other for resident and driver access

Paths and corridors through which dumpsters are transported are a minimum of 6' wide

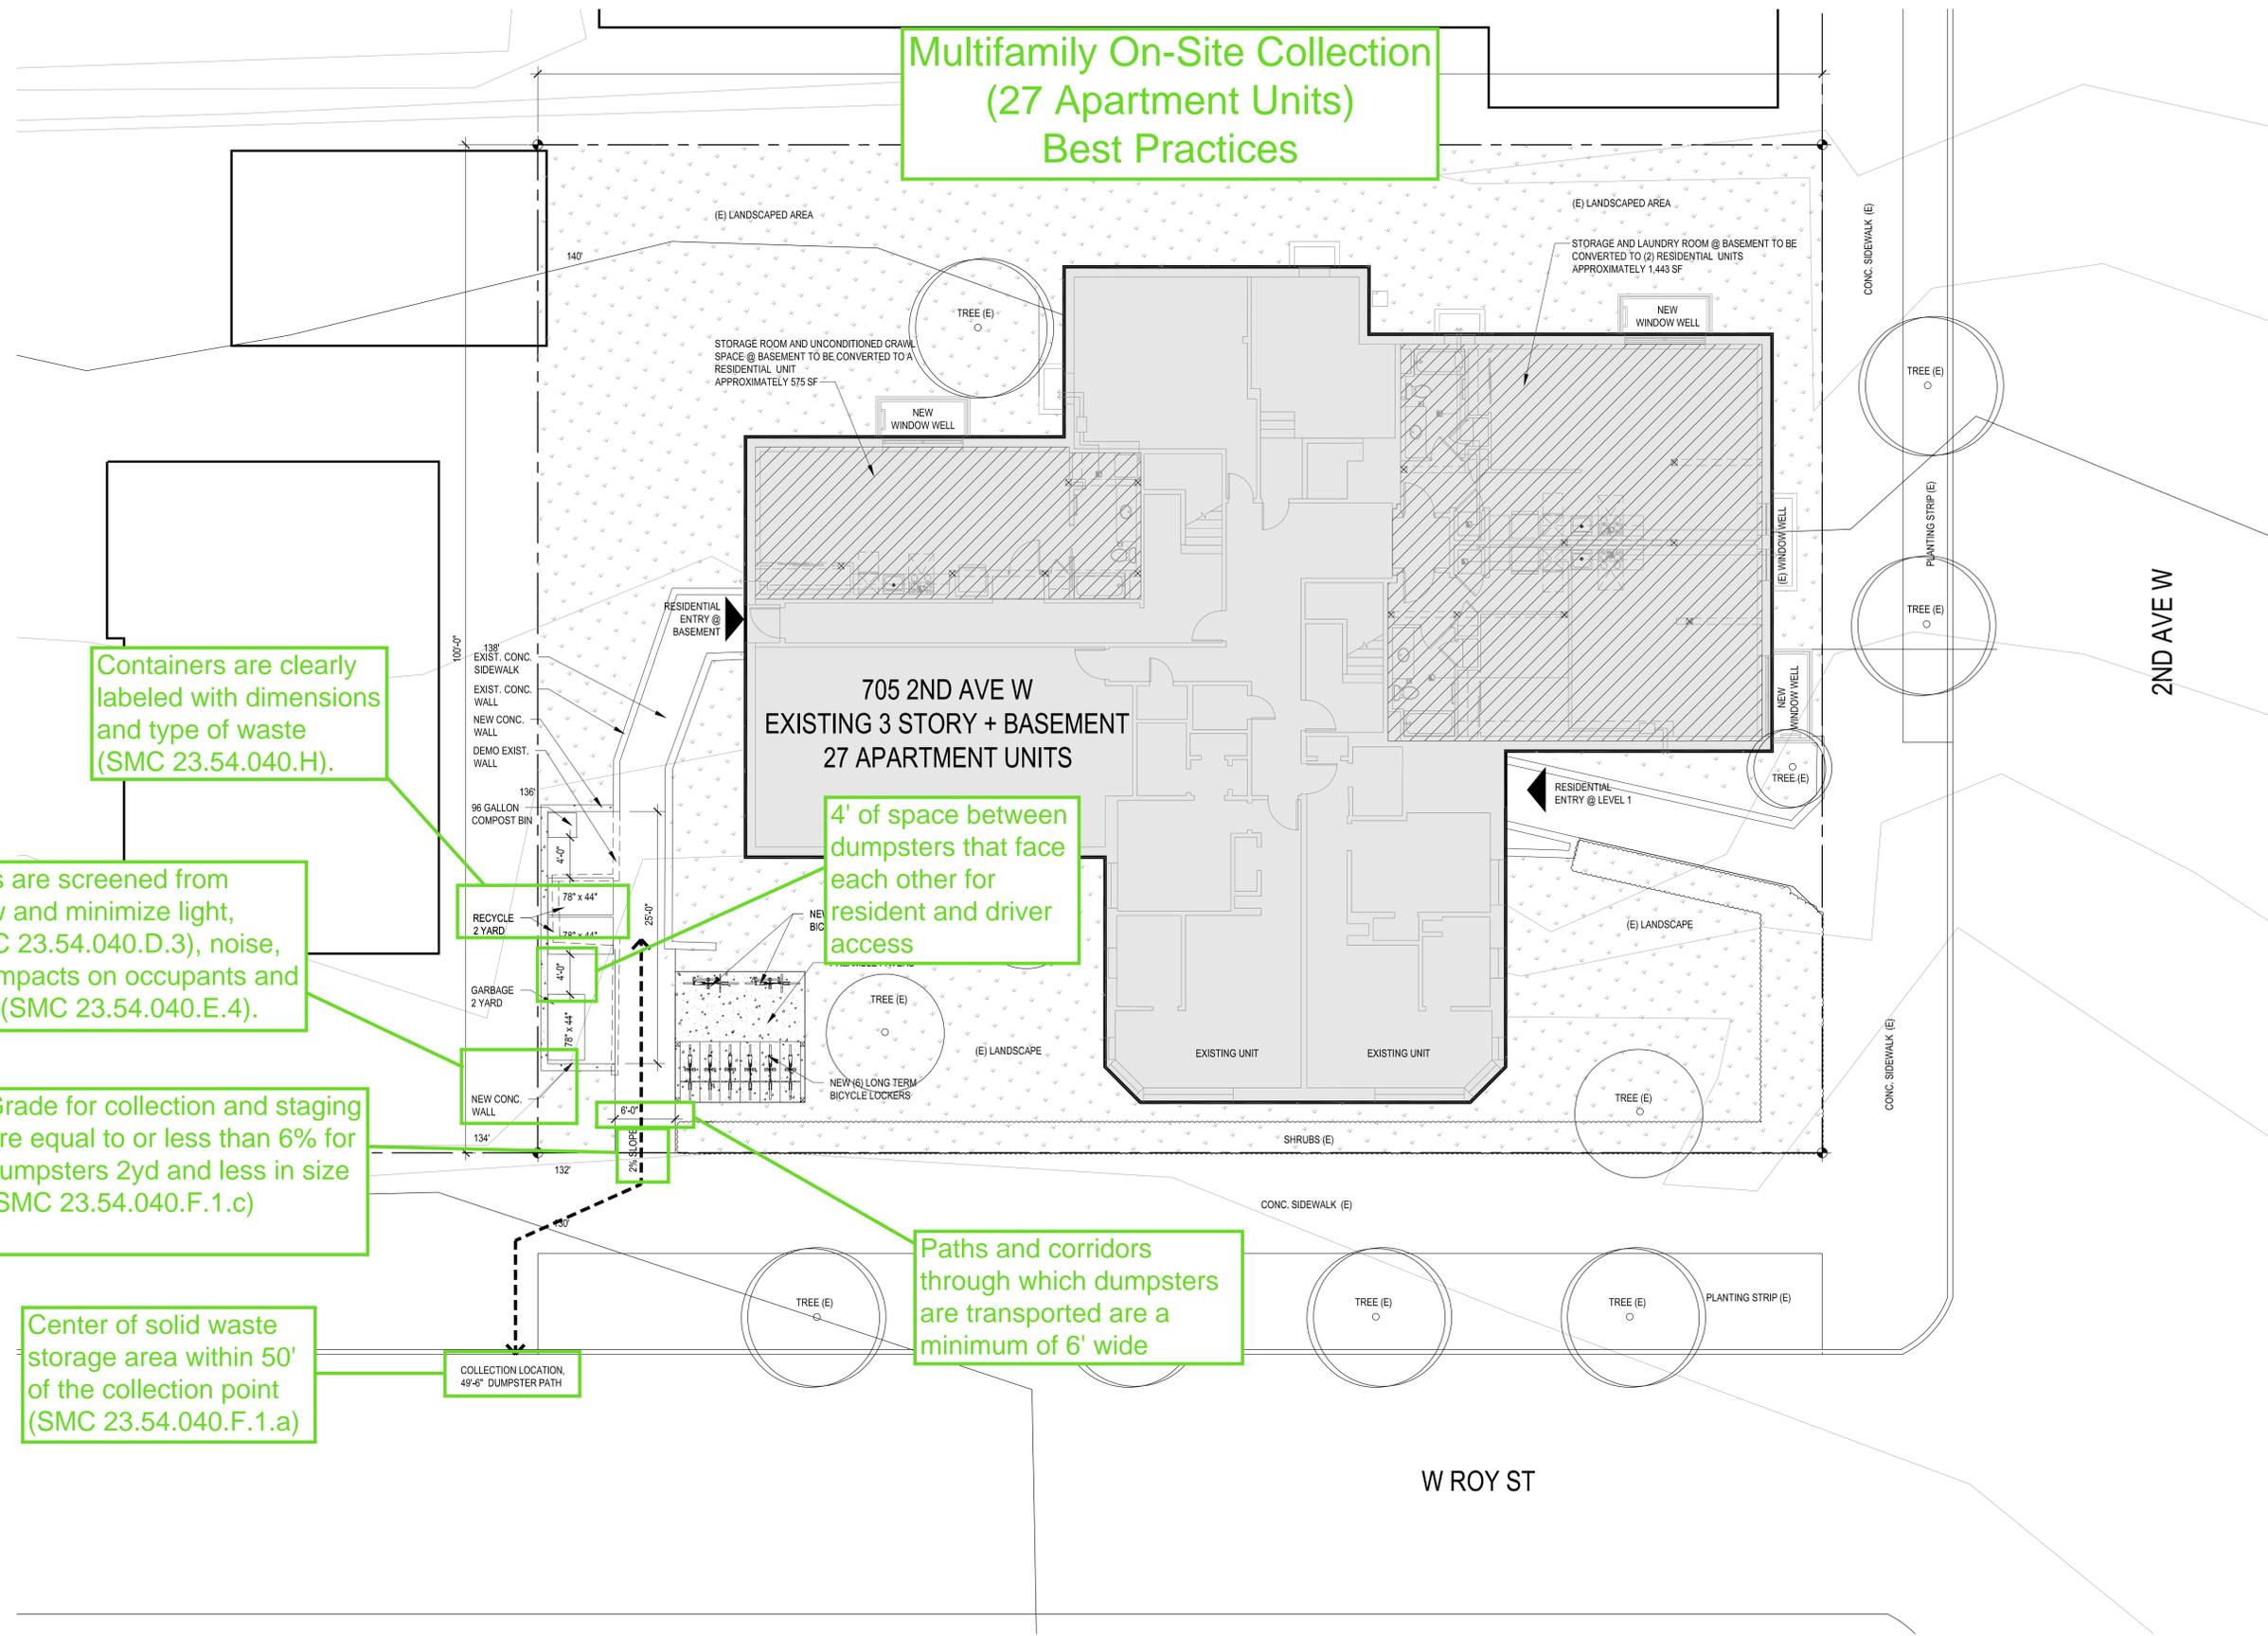

**HALMARK
APARTMENTS
705 2ND AVE W**
705 2ND AVE W
SEATTLE
WA 98119